

TOWN OF HUDSON HUDSON DOG PARK

HUDSON, MASSACHUSETTS

BID DOCUMENTS

DRAWING LIST

C	COVER SHEET
00	EXISTING CONDITIONS PLAN
SP	SITE PREPARATION AND DEMOLITION PLAN
L1	LAYOUT AND MATERIALS PLAN
L2	ENLARGEMENT PLAN
L3	GRADING PLAN
L4	PLANTING PLAN
LD1	DETAILS
LD2	DETAILS
LD3	DETAILS
LD4	DETAILS
LD5	DETAILS

PREPARED BY:

LANDSCAPE ARCHITECT:

Kyle Zick Landscape Architecture, Inc.
4228 Washington Street
Boston, MA 02131
617-451-1018 Tel
www.kylezick.com




LOCATION MAP
Sauta Athletic Fields Complex
Hudson, MA

HUDSON DOG
PARK

HUDSON, MASSACHUSETTS

TOWN OF
HUDSON
PARK COMMISSION
DIVISION OF RECREATION
78 MAIN STREET
HUDSON, MA 01749

NO.	REVISION	DATE
kzla		
Kyle Zick Landscape Architecture, Inc.		
4228 Washington Street 617-451-1018 Tel		
Boston, MA 02131 www.kylezick.com		
		

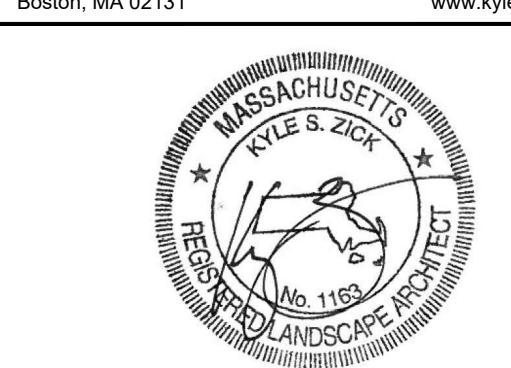

BID DOCUMENTS

Job Number:			
Project:	HUDSON DOG PARK		
Drawn By:	JF RB	Checked By:	KZ
Date:	2/26/2025		
Scale:			
Drawing Title:			


COVER SHEET

HUDSON DOG PARK

HUDSON, MASSACHUSETTS

TOWN OF HUDSON

PARK COMMISSION
DIVISION OF RECREATION
78 MAIN STREET
HUDSON, MA 01749

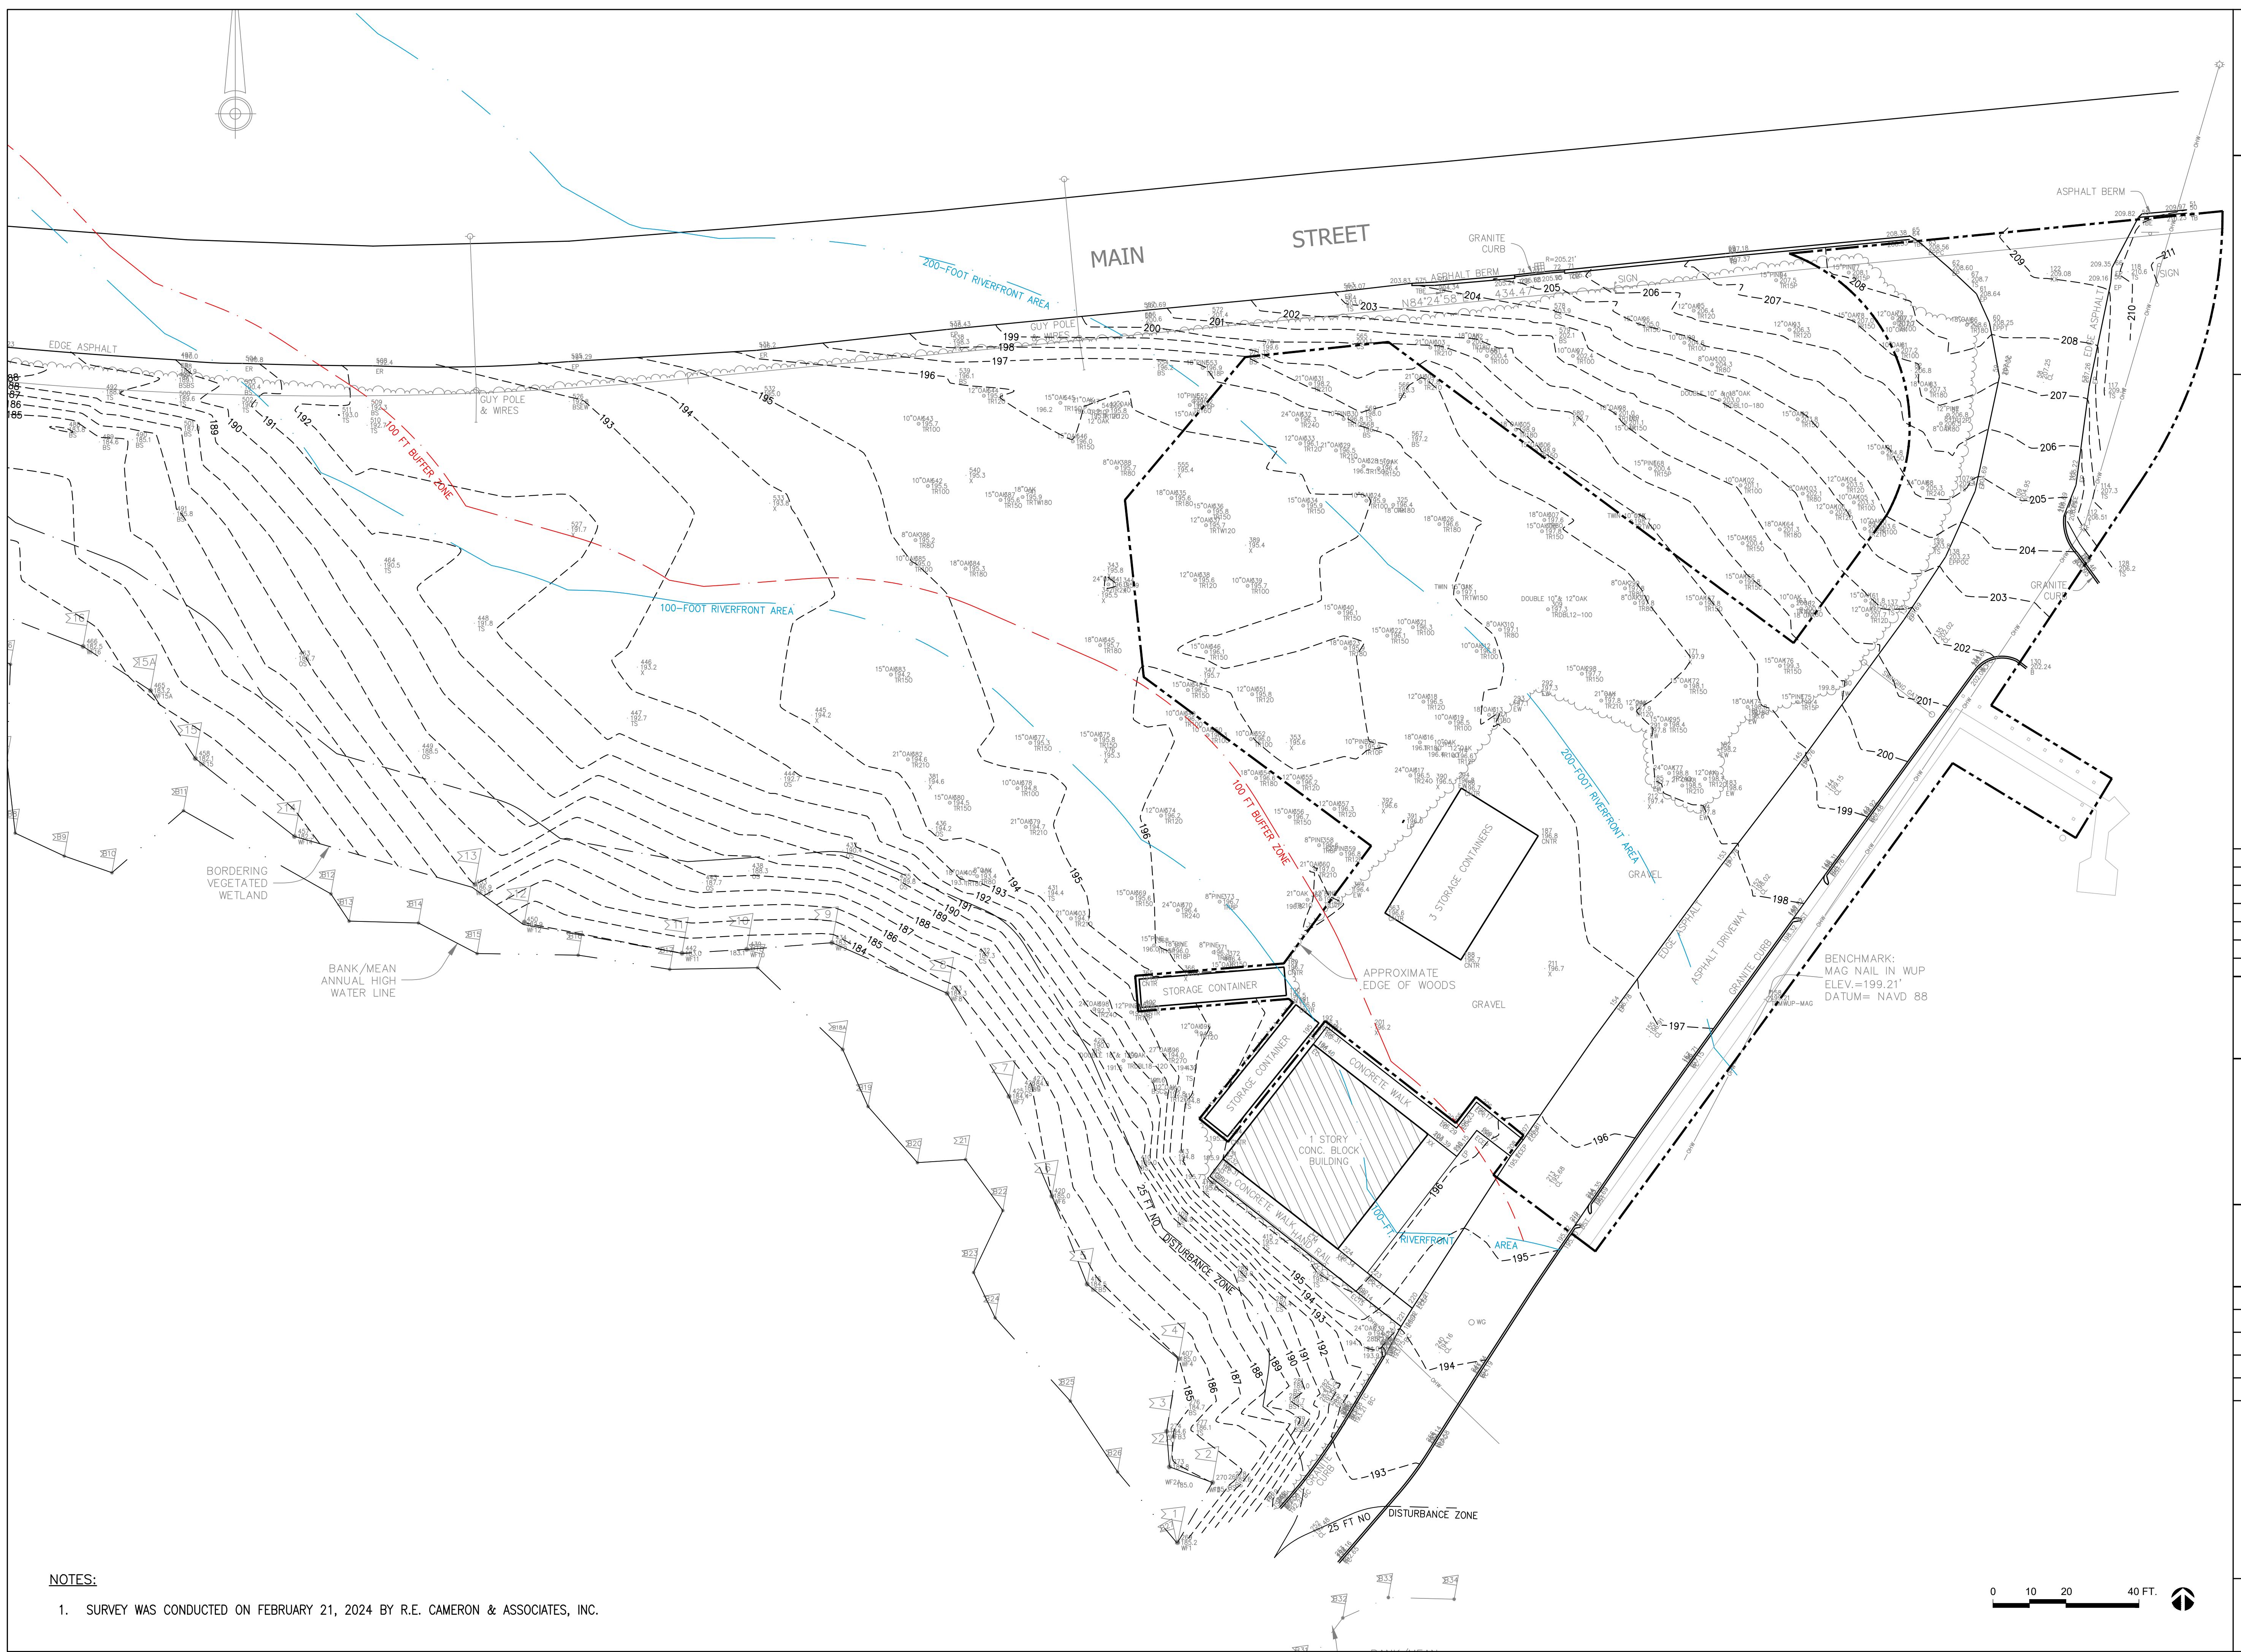

kzla
Kyle Zick Landscape Architecture, Inc.
4228 Washington Street 617 451-1018 Tel
Boston, MA 02131 www.kylezick.com



BID DOCUMENTS

Job Number:

Project: HUDSON DOG PARK

Drawn By: JF RB Checked By: KZ

Date: 2/26/2025

Scale: 1"=20'-0"

Drawing Title:

EXISTING CONDITIONS PLAN

00

HUDSON DOG PARK


HUDSON, MASSACHUSETTS

TOWN OF HUDSON

PARK COMMISSION
DIVISION OF RECREATION
78 MAIN STREET
HUDSON, MA 01749

LEGEND

<u>L.O.W.</u>	LIMIT OF WORK LINE
	EROSION CONTROL - STRAW WATTLE, TYP. ² LD1
○	TREE PROTECTION FENCE ¹ LD1
X	TREE TO BE REMOVED
—	CONSTRUCTION FENCE AND CONSTRUCTION SIGN
	CLEAR AND GRUB UNDERSTORY VEGETATION, MATURE TREES TO REMAIN
	REMOVE AND STOCKPILE GRAVEL
	EXISTING GRAVEL TO REMAIN
	REMOVE SOIL TO DEPTH AS NEEDED FOR PAVEMENT INSTALLATION
	UNDISTURBED AREA, VEGETATION TO REMAIN AS IS. DEAD VEGETATION TO BE REMOVED.

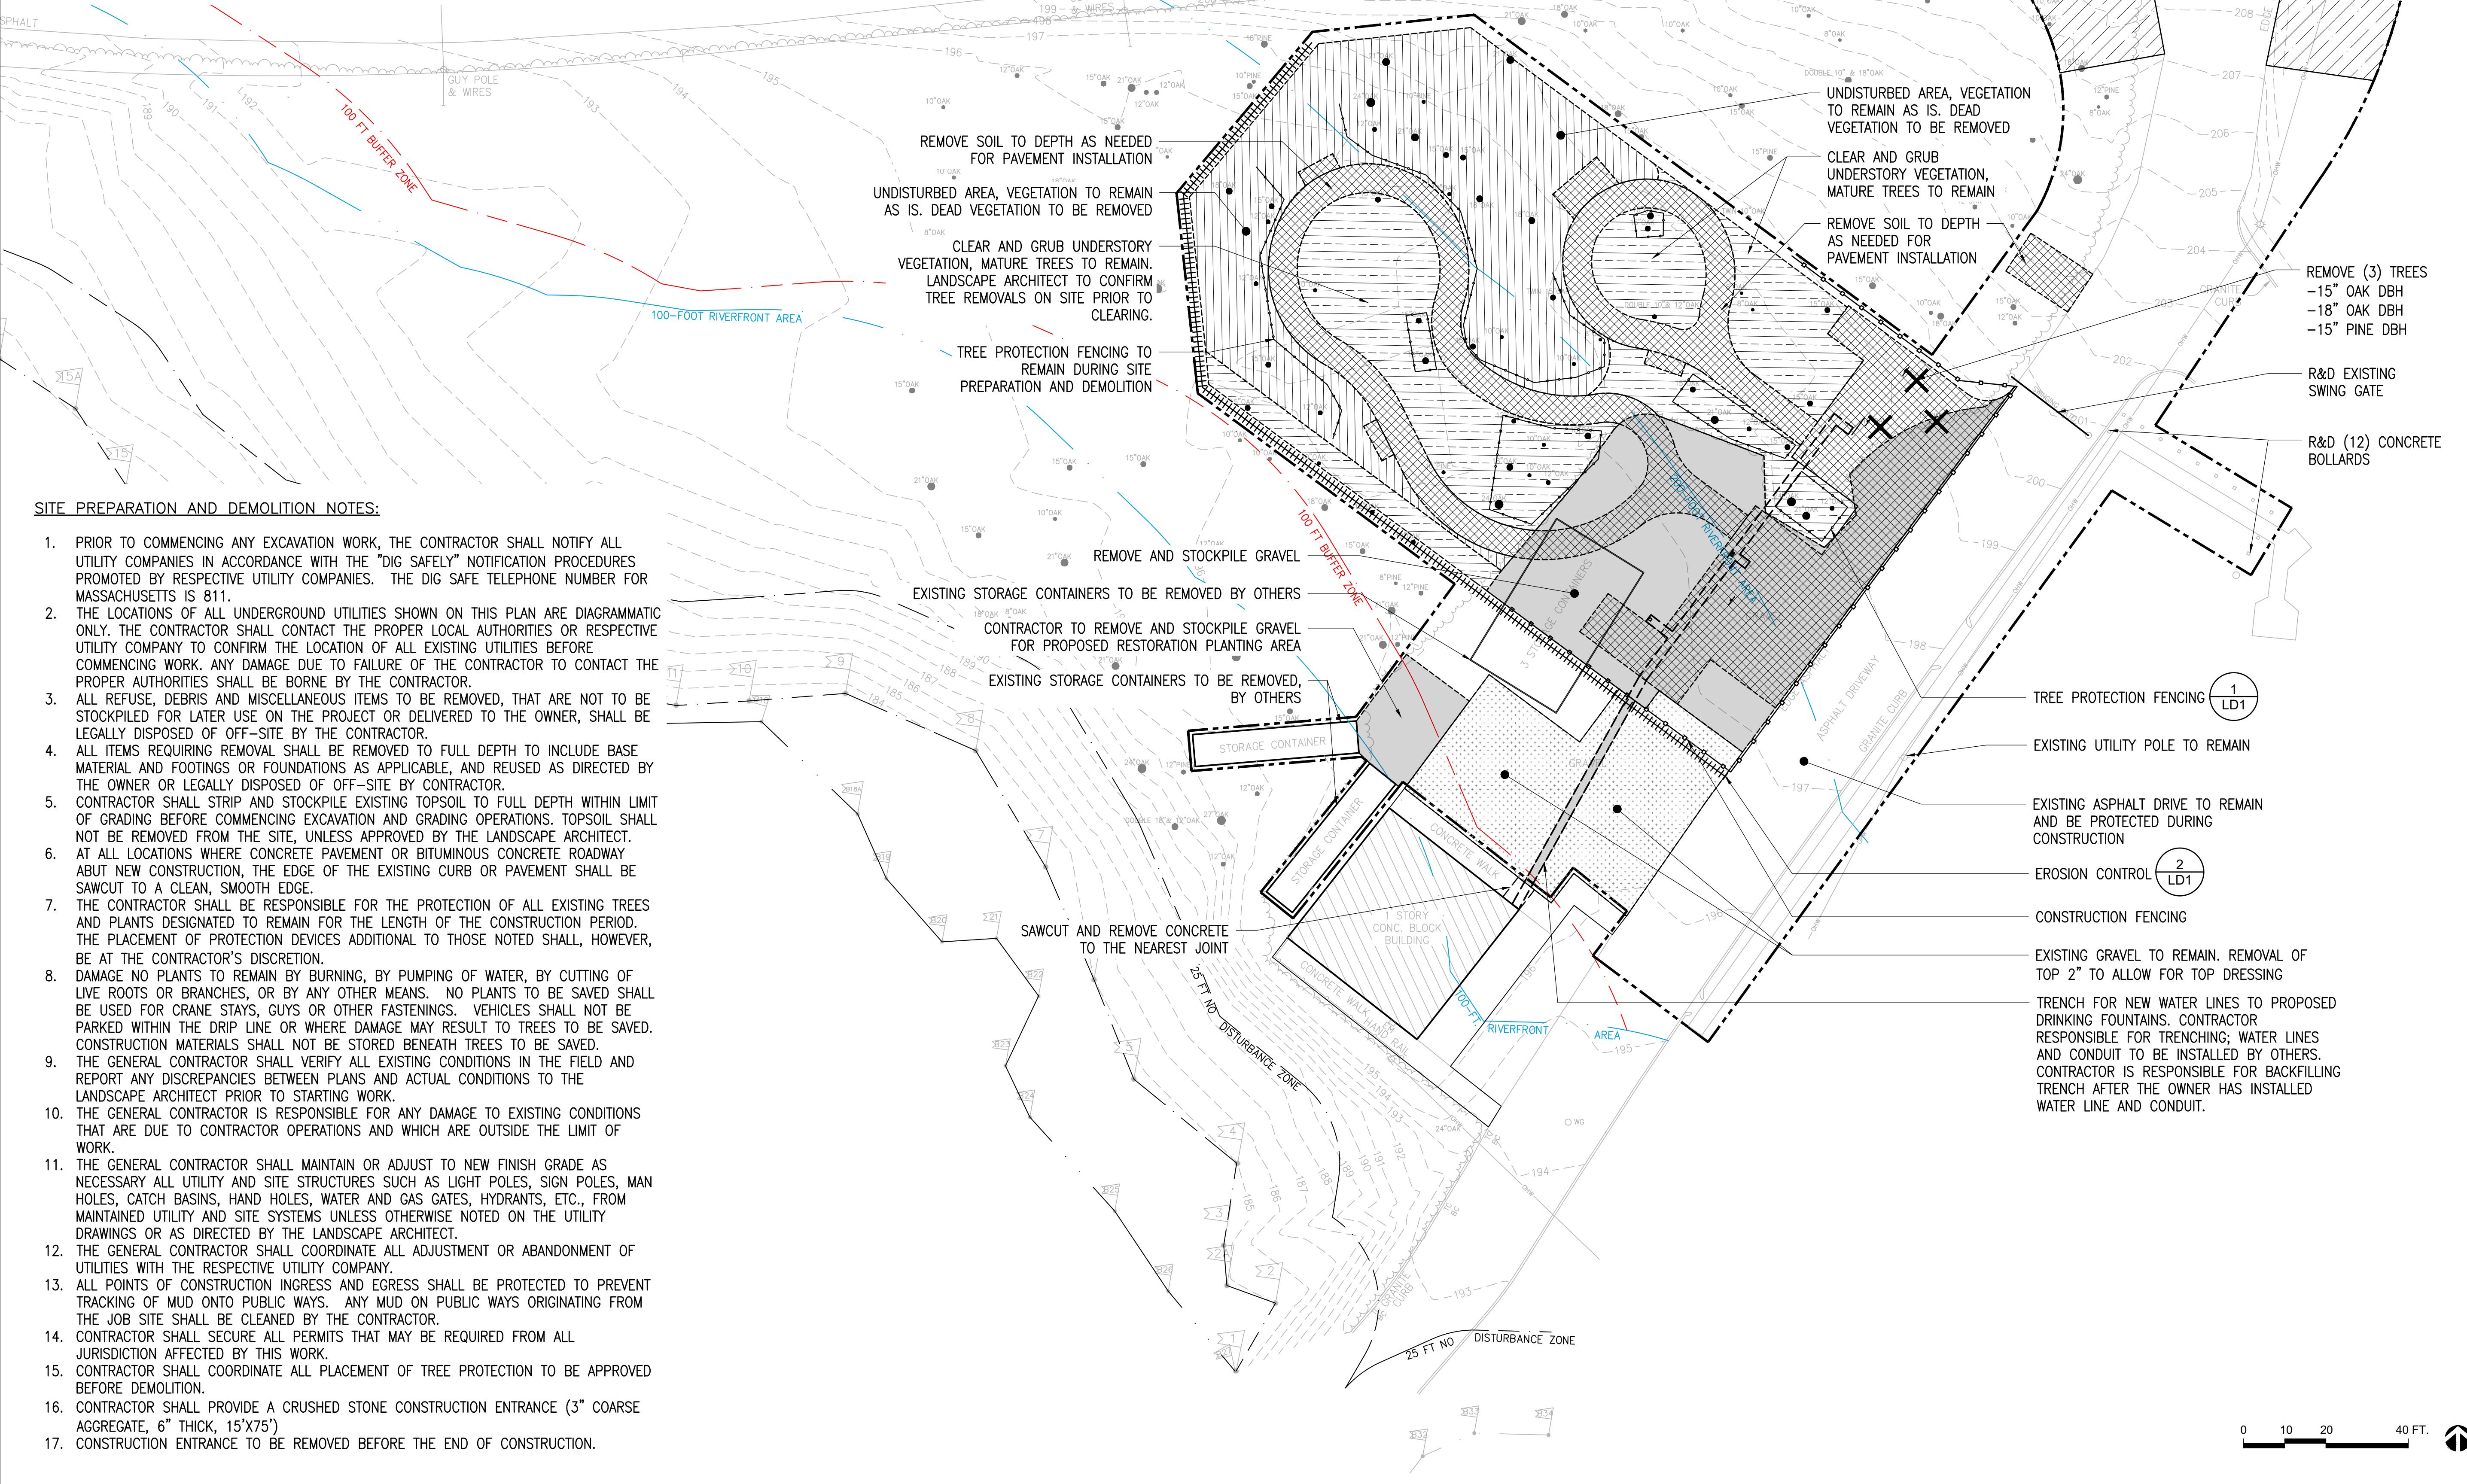

kzla

Kyle Zick Landscape Architecture, Inc.
4228 Washington Street 617 451-1018 Tel
Boston, MA 02131 www.kylezick.com



BID DOCUMENTS

Job Number:

Project: HUDSON DOG PARK


Drawn By: JF RB Checked By: KZ

Date: 2/26/2025

Scale: 1"=20'-0"


Drawing Title:

SITE PREPARATION PLAN

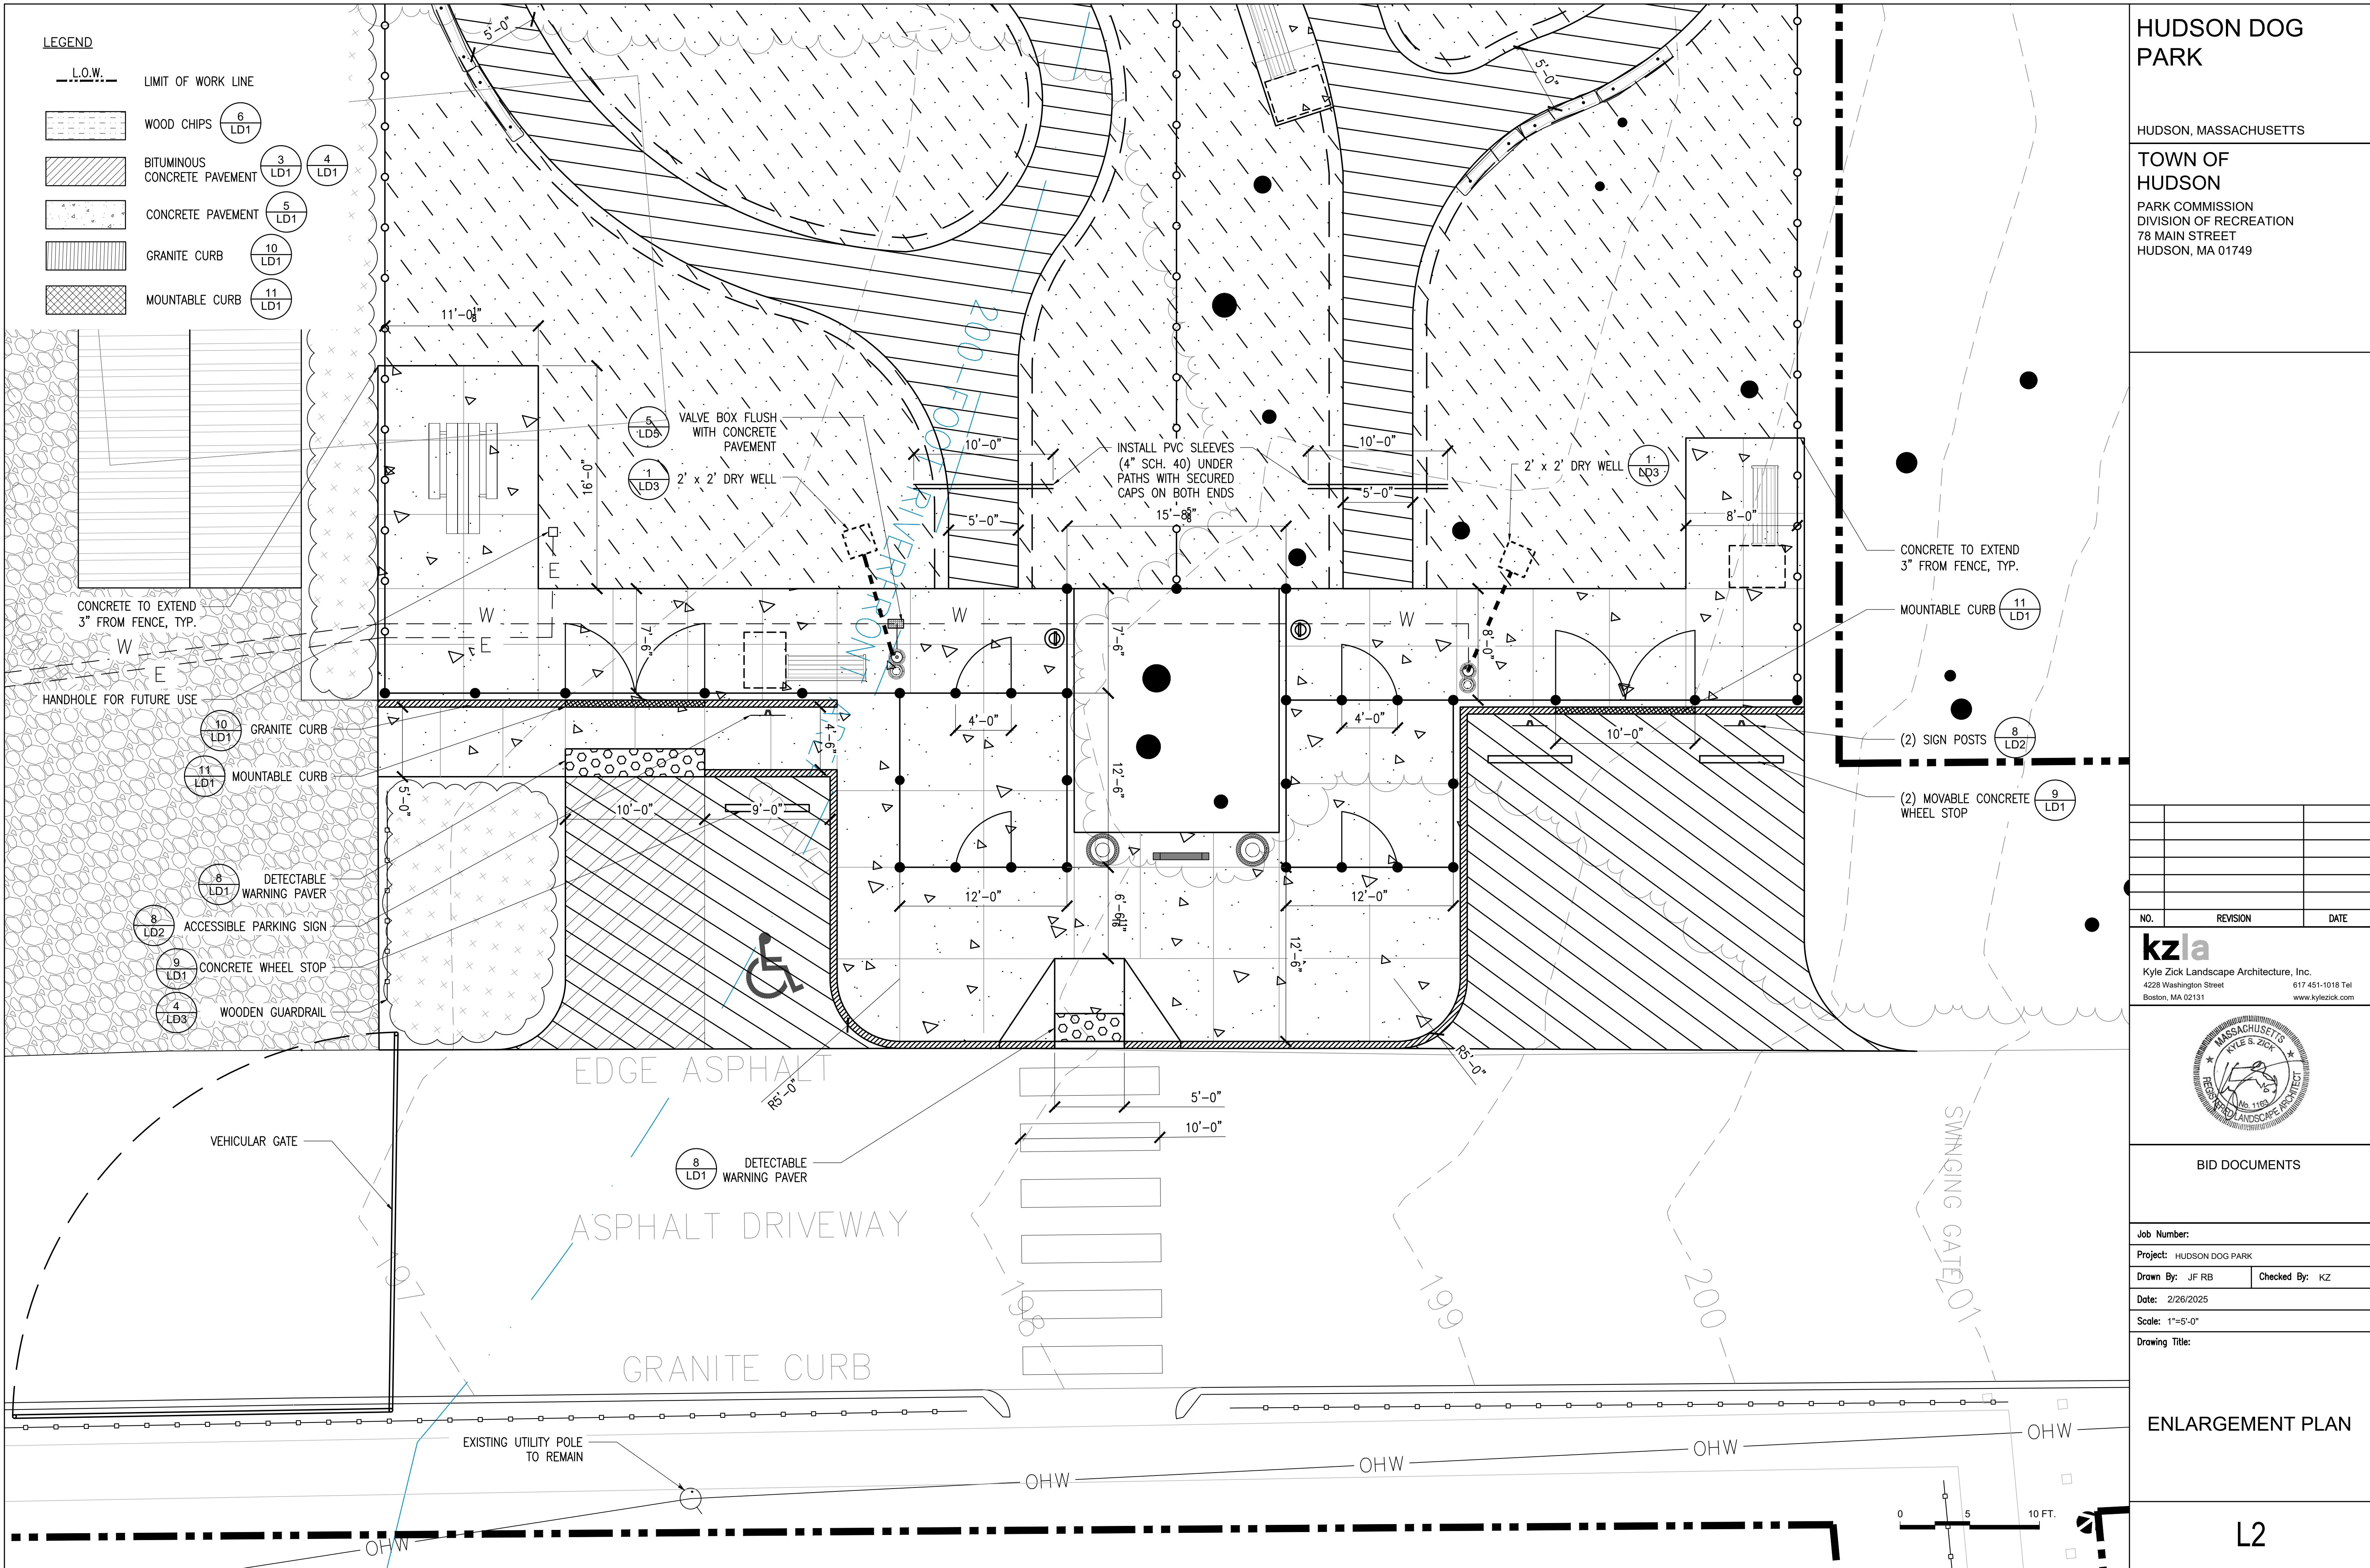

LEGEND

L.O.W.	LIMIT OF WORK LINE	HP	HIGH POINT
138	PROPOSED CONTOUR, TYP.	LP	LOW POINT
138	EXISTING CONTOUR, TYP.	BC	BOTTOM OF CURB
+74.50	SPOT GRADE, TYP.	TC	TOP OF CURB
+ (74.50)	EXISTING SPOT GRADE, TYP.		
2.00%	SLOPE, TYP.		

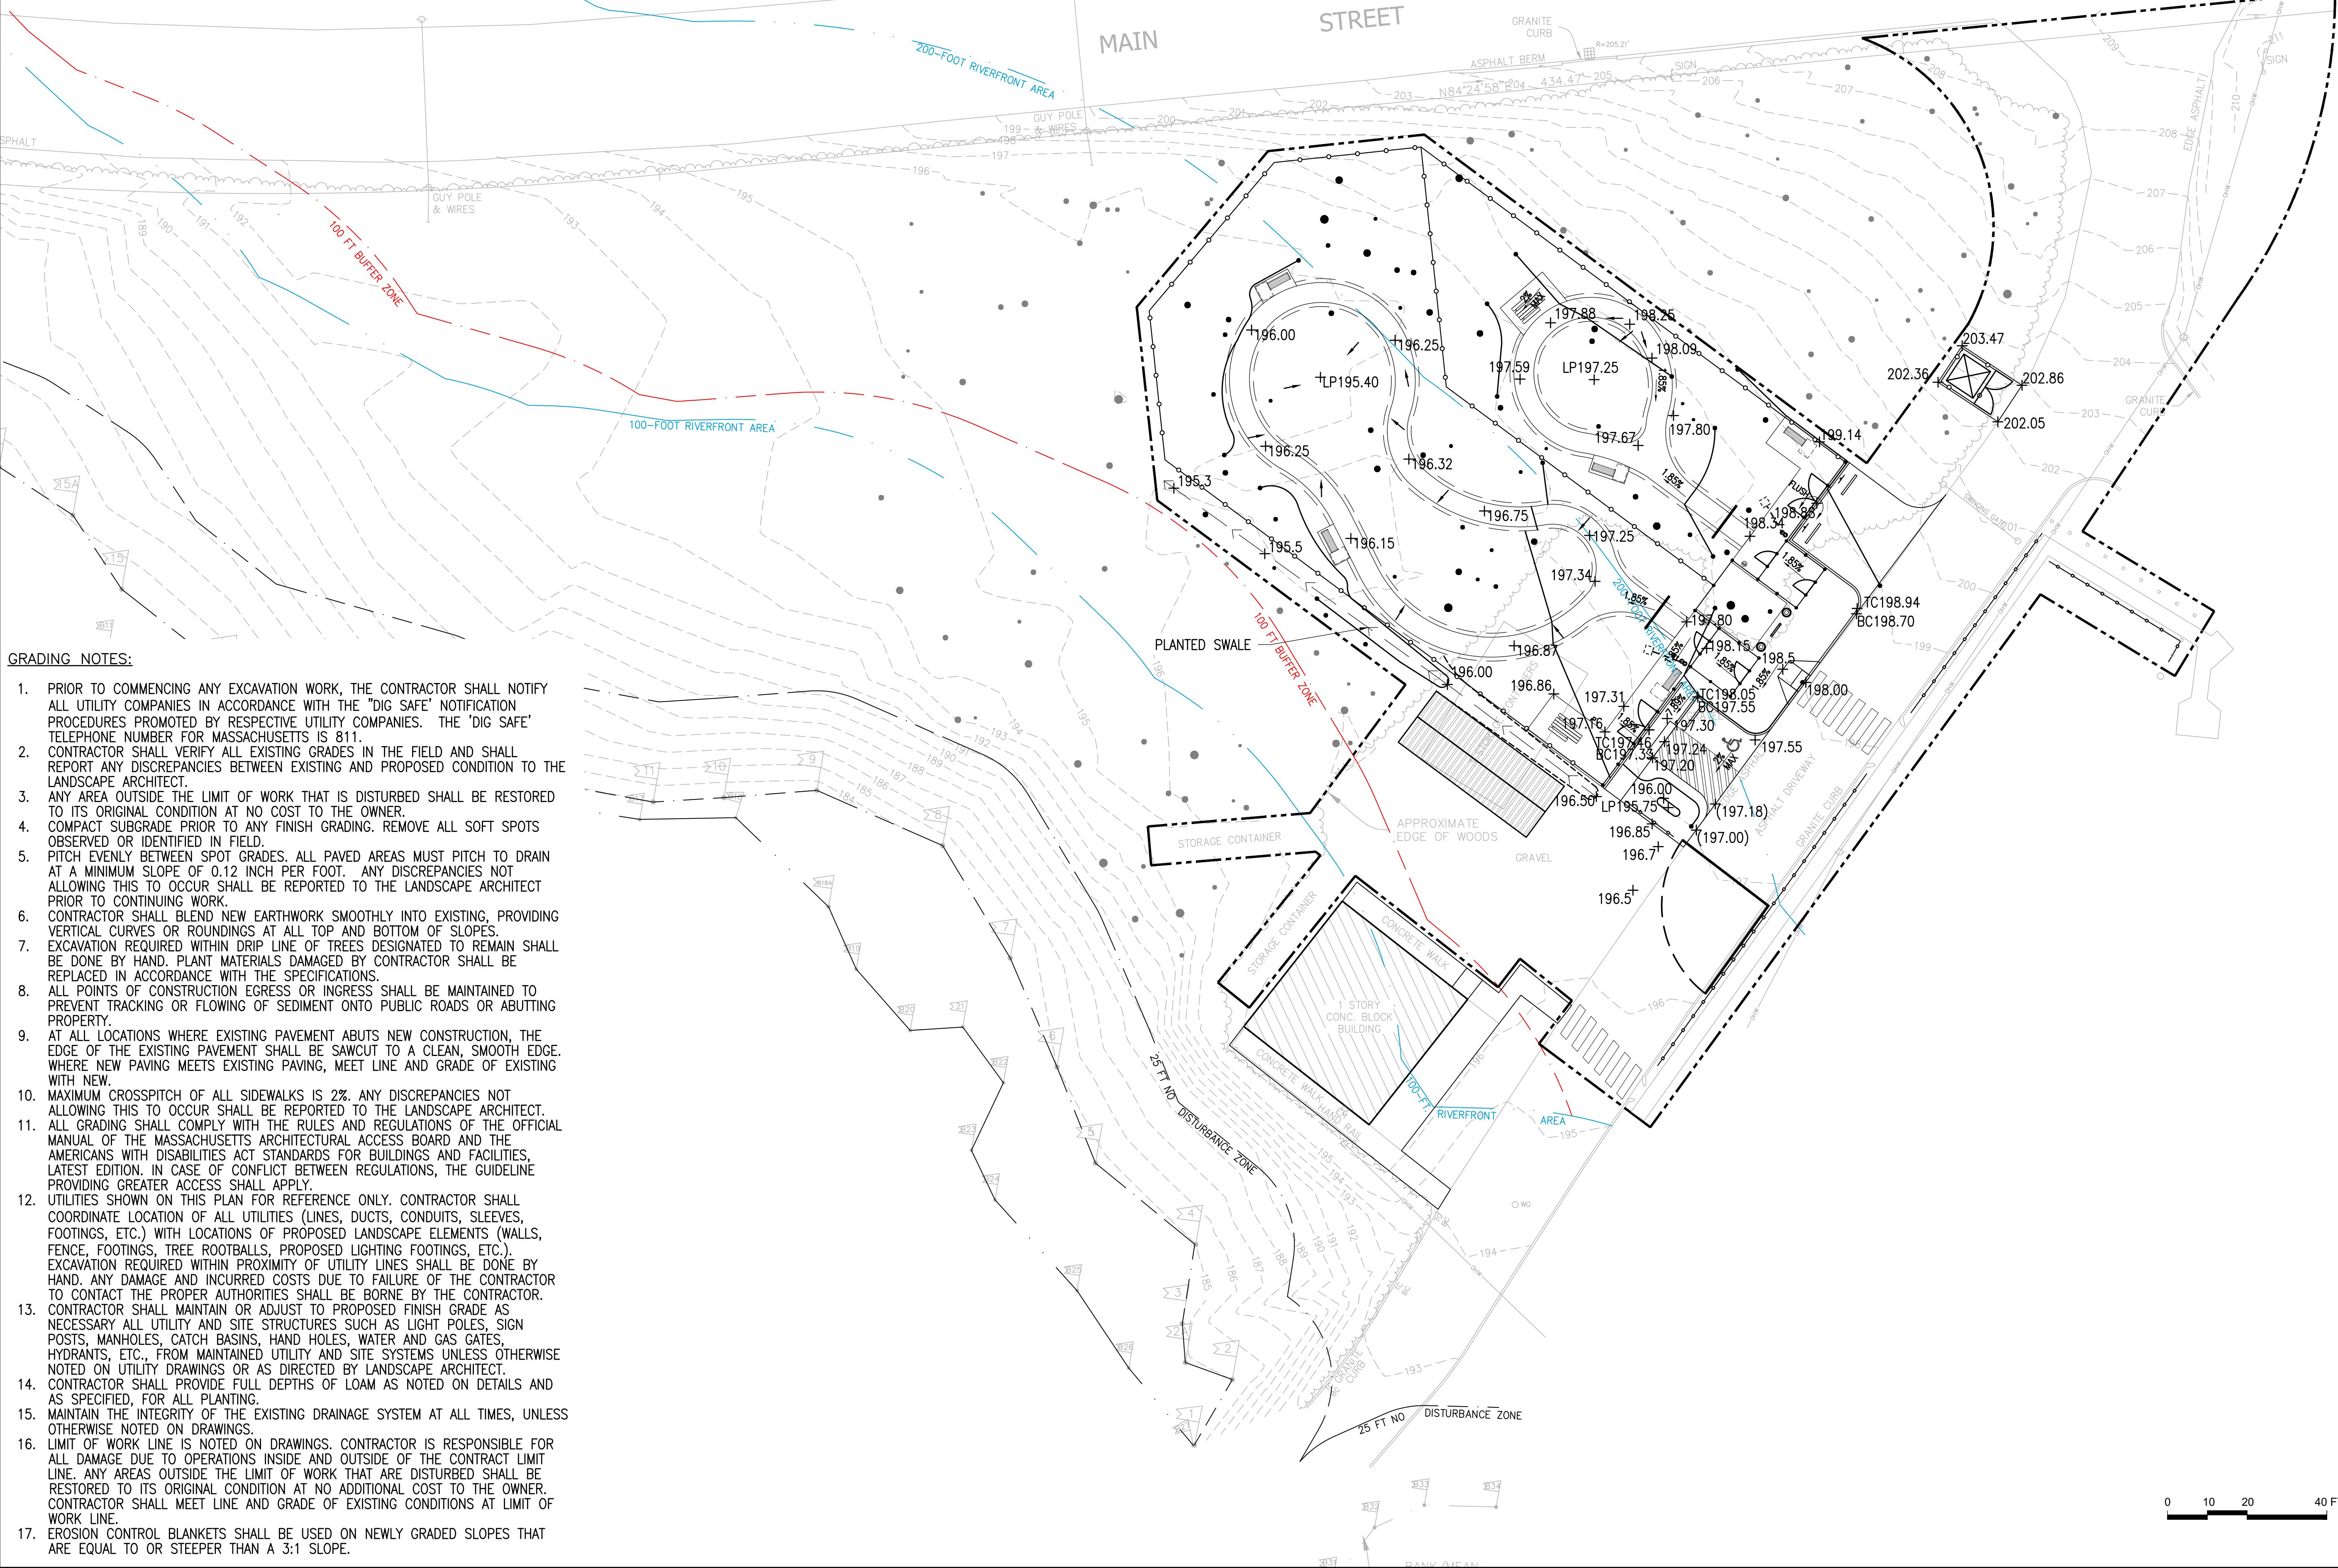

HUDSON DOG PARK

HUDSON, MASSACHUSETTS

TOWN OF HUDSON

PARK COMMISSION
DIVISION OF RECREATION
78 MAIN STREET
HUDSON, MA 01749

NO.	REVISION	DATE
kzla		
Kyle Zick Landscape Architecture, Inc. 4228 Washington Street Boston, MA 02131 617-451-1018 Tel www.kylezick.com		



BID DOCUMENTS


Job Number:	
Project: HUDSON DOG PARK	
Drawn By: JF RB	Checked By: KZ
Date: 2/26/2025	
Scale: 1"=20'-0"	

Drawing Title:

GRADING PLAN

L3


LEGEND

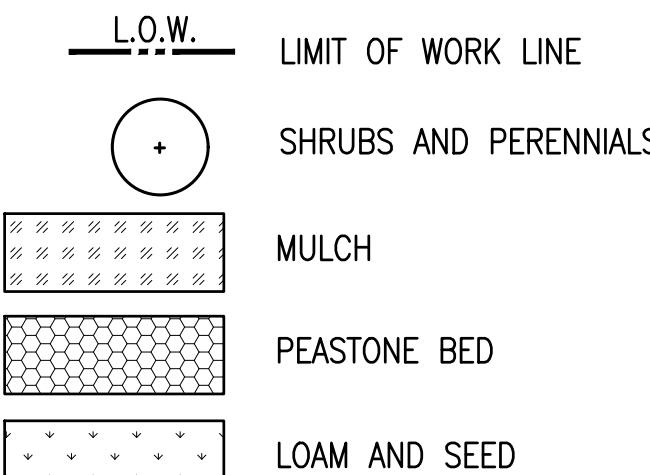

NOTES:
- "RESTORATION" REFERS TO THE EXPECTED QUALITY OF THE PLANTING MATERIAL, AND SHOULD BE REFLECTED IN THE PRICING.


- RESTORATION PLANTING MATERIAL IS AVAILABLE AT:
- NEW ENGLAND WETLAND PLANTS, INC. (SOUTH HADLEY, MA)
- PIERSON NURSERIES (BIDDEFORD, ME)
- AMERICAN NATIVE PLANTS (MIDDLE RIVER, MD)

PLANT SCHEDULE		BOTANICAL NAME	COMMON NAME	SIZE	SPACING	NOTES
KEY						
CA	8	CLETHRA ALNIFOLIA	SWEET PEPPERBUSH	24"-30" HT.	36" O.C.	
CS	55	CORNUS AMOMUM	SILKY DOGWOOD	1 GAL	48" O.C.	RESTORATION
AV	42	ARROWWOOD VIBURNUM	VIBURNUM DENTATUM	1 GAL	48" O.C.	RESTORATION
MC	11	MORELLA CAROLINIENSIS	SMALL BAYBERRY	1 GAL	36" O.C.	
IV	37	ILEX VERTICILLATA	WINTERBERRY HOLLY	1 GAL	48" O.C.	RESTORATION
HV	14	HAMAMELIS VIRGINIANA	WITCHHAZEL	1 GAL	48" O.C.	RESTORATION
GRASSES & PERENNIALS						
CV	19	CAREX VULPINOIDEA	FOX SEDGE	1 GAL	24" O.C.	RESTORATION
EP	36	EUPATORIUM PERfoliatum	BONESET	1 GAL	18" O.C.	RESTORATION
EM	18	EUTROCHIUM MACULATUM	SPOTTED JOE-PYE WEED	1 GAL	24" O.C.	RESTORATION
SP	18	SYMPHYOTRICHUM PUNICEUM	SWAMP ASTER	1 GAL	18" O.C.	RESTORATION
AT	8	ASCLEPIAS TUBEROSA	BUTTERFLY MILKWEED	1 GAL	24" O.C.	
AI	8	ASCLEPIAS INCARNATA	SWAMP MILKWEED	1 GAL	24" O.C.	

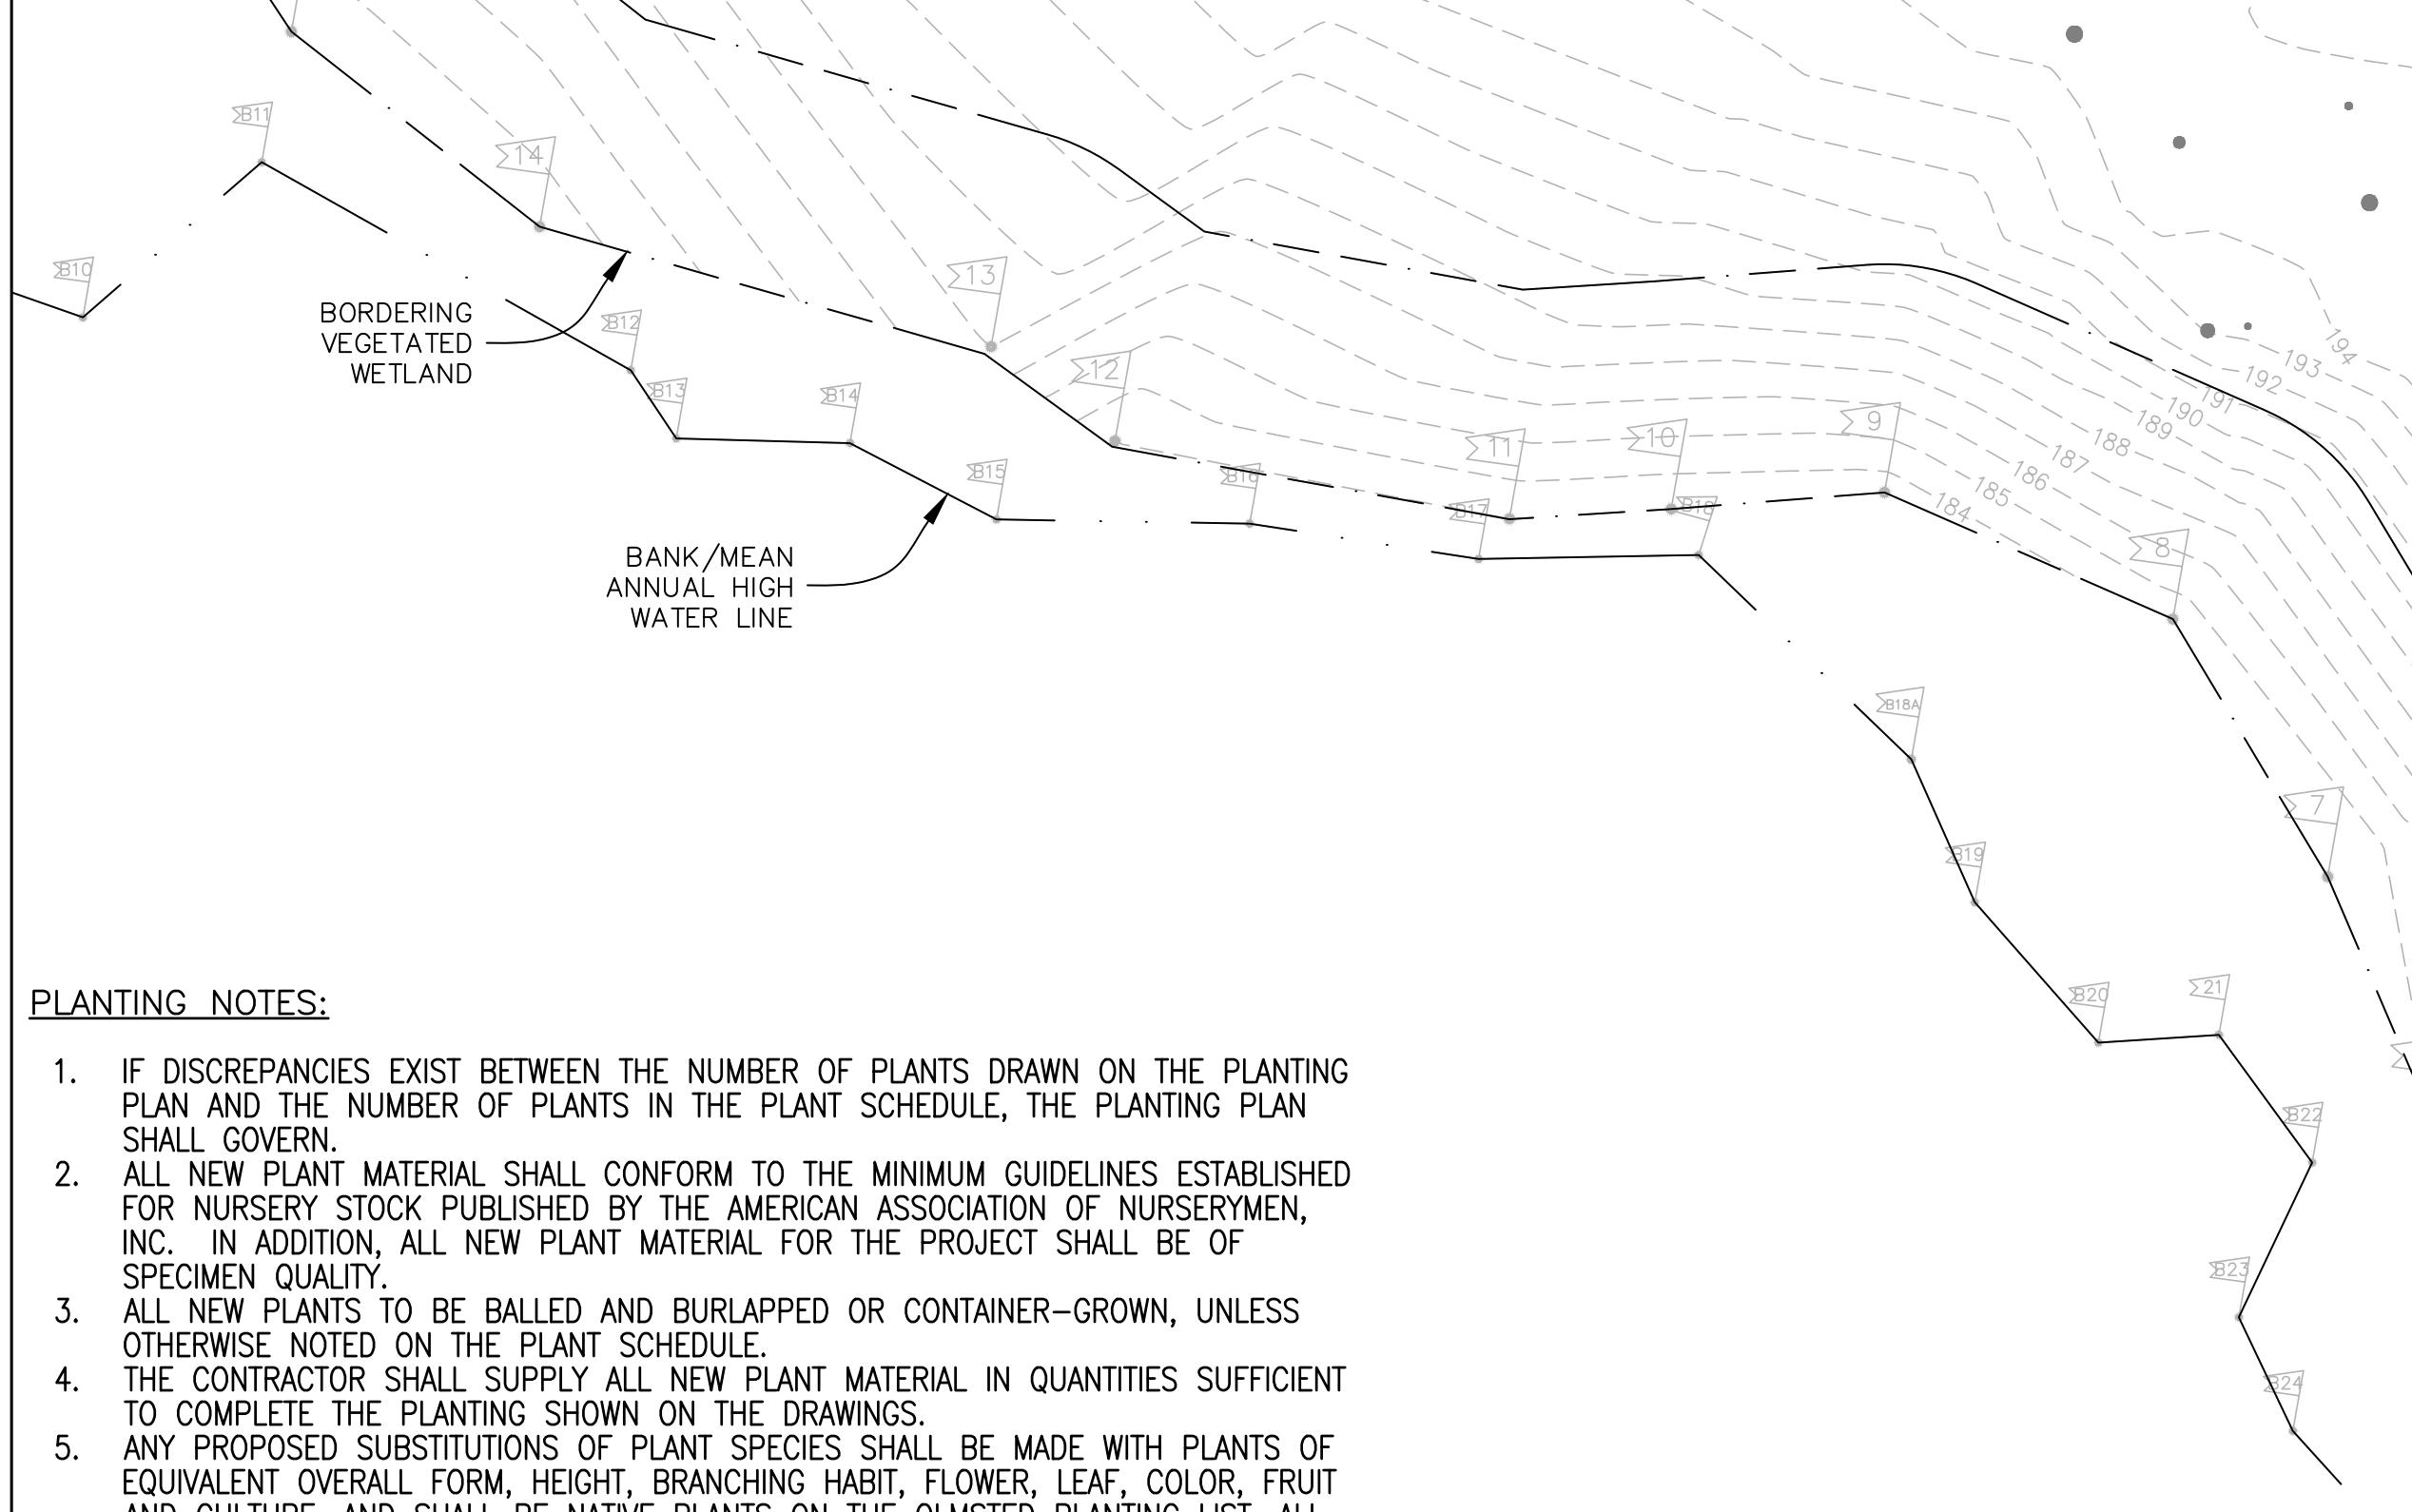

PLANTING NOTES:

1. IF DISCREPANCIES EXIST BETWEEN THE NUMBER OF PLANTS DRAWN ON THE PLANTING PLAN AND THE NUMBER OF PLANTS IN THE PLANT SCHEDULE, THE PLANTING PLAN SHALL GOVERN.
2. ALL NEW PLANT MATERIAL SHALL CONFORM TO THE MINIMUM GUIDELINES ESTABLISHED FOR NURSERY STOCK PUBLISHED BY THE AMERICAN ASSOCIATION OF NURSERYMEN, INC. IN ADDITION, ALL NEW PLANT MATERIAL FOR THE PROJECT SHALL BE OF SPECIMEN QUALITY.
3. ALL NEW PLANTS TO BE BALLED AND BURLAPPED OR CONTAINER-GROWN, UNLESS OTHERWISE NOTED ON THE PLANT SCHEDULE.
4. THE CONTRACTOR SHALL SUPPLY ALL NEW PLANT MATERIAL IN QUANTITIES SUFFICIENT TO COMPLETE THE PLANTING SHOWN ON THE DRAWINGS.
5. ANY PROPOSED SUBSTITUTIONS OF PLANT SPECIES SHALL BE MADE WITH PLANTS OF EQUIVALENT OVERALL FORM, HEIGHT, BRANCHING HABIT, FLOWER, LEAF, COLOR, FRUIT AND CULTURE, AND SHALL BE NATIVE PLANTS ON THE OLIMSTED PLANTING LIST. ALL SUBSTITUTIONS SHALL REQUIRE WRITTEN APPROVAL OF THE LANDSCAPE ARCHITECT.
6. ALL NEW PLANTS SHALL BE TAGGED AND APPROVED BY THE LANDSCAPE ARCHITECT AT THE NURSERY PRIOR TO DIGGING OR DELIVERY TO THE SITE.
7. CONTRACTOR SHALL LOCATE AND VERIFY ALL EXISTING UTILITY LINES PRIOR TO PLANTING AND SHALL REPORT ANY CONFLICTS TO THE LANDSCAPE ARCHITECT.
8. STAKE LOCATION OF ALL PROPOSED PLANTING FOR APPROVAL BY LANDSCAPE ARCHITECT PRIOR TO THE COMMENCEMENT OF PLANTING.
9. TREES SHALL BE SET 3" HIGHER THAN PREVIOUS GRADE. NO TREES SHALL BE PLANTED BEFORE ACCEPTANCE OF ROUGH GRADING.
10. ALL EXISTING TREES TO REMAIN SHALL BE PROPERLY PROTECTED DURING CONSTRUCTION. PROTECTION TECHNIQUES SHALL BE REVIEWED AND APPROVED BY THE LANDSCAPE ARCHITECT. THE PLACEMENT OF PROTECTION DEVICES ADDITIONAL TO THOSE NOTED SHALL, HOWEVER, BE AT THE CONTRACTOR'S DISCRETION.
11. CONTRACTOR SHALL PROVIDE FULL DEPTHS OF LOAM AS NOTED ON DETAILS AND AS SPECIFIED, FOR ALL PLANTING.
12. CONTRACTOR SHALL COORDINATE LOCATION OF ALL UTILITIES (LINES, DUCTS, CONDUITS, SLEEVES, FOOTINGS, ETC.) WITH LOCATIONS OF PROPOSED LANDSCAPE ELEMENTS (WALLS, FENCES, FOOTINGS, TREE ROOTBALLS, PROPOSED LIGHTING FOOTINGS, ETC.). CONTRACTOR SHALL REPORT ANY DISCREPANCIES TO LANDSCAPE ARCHITECT PRIOR TO CONTINUING WORK.

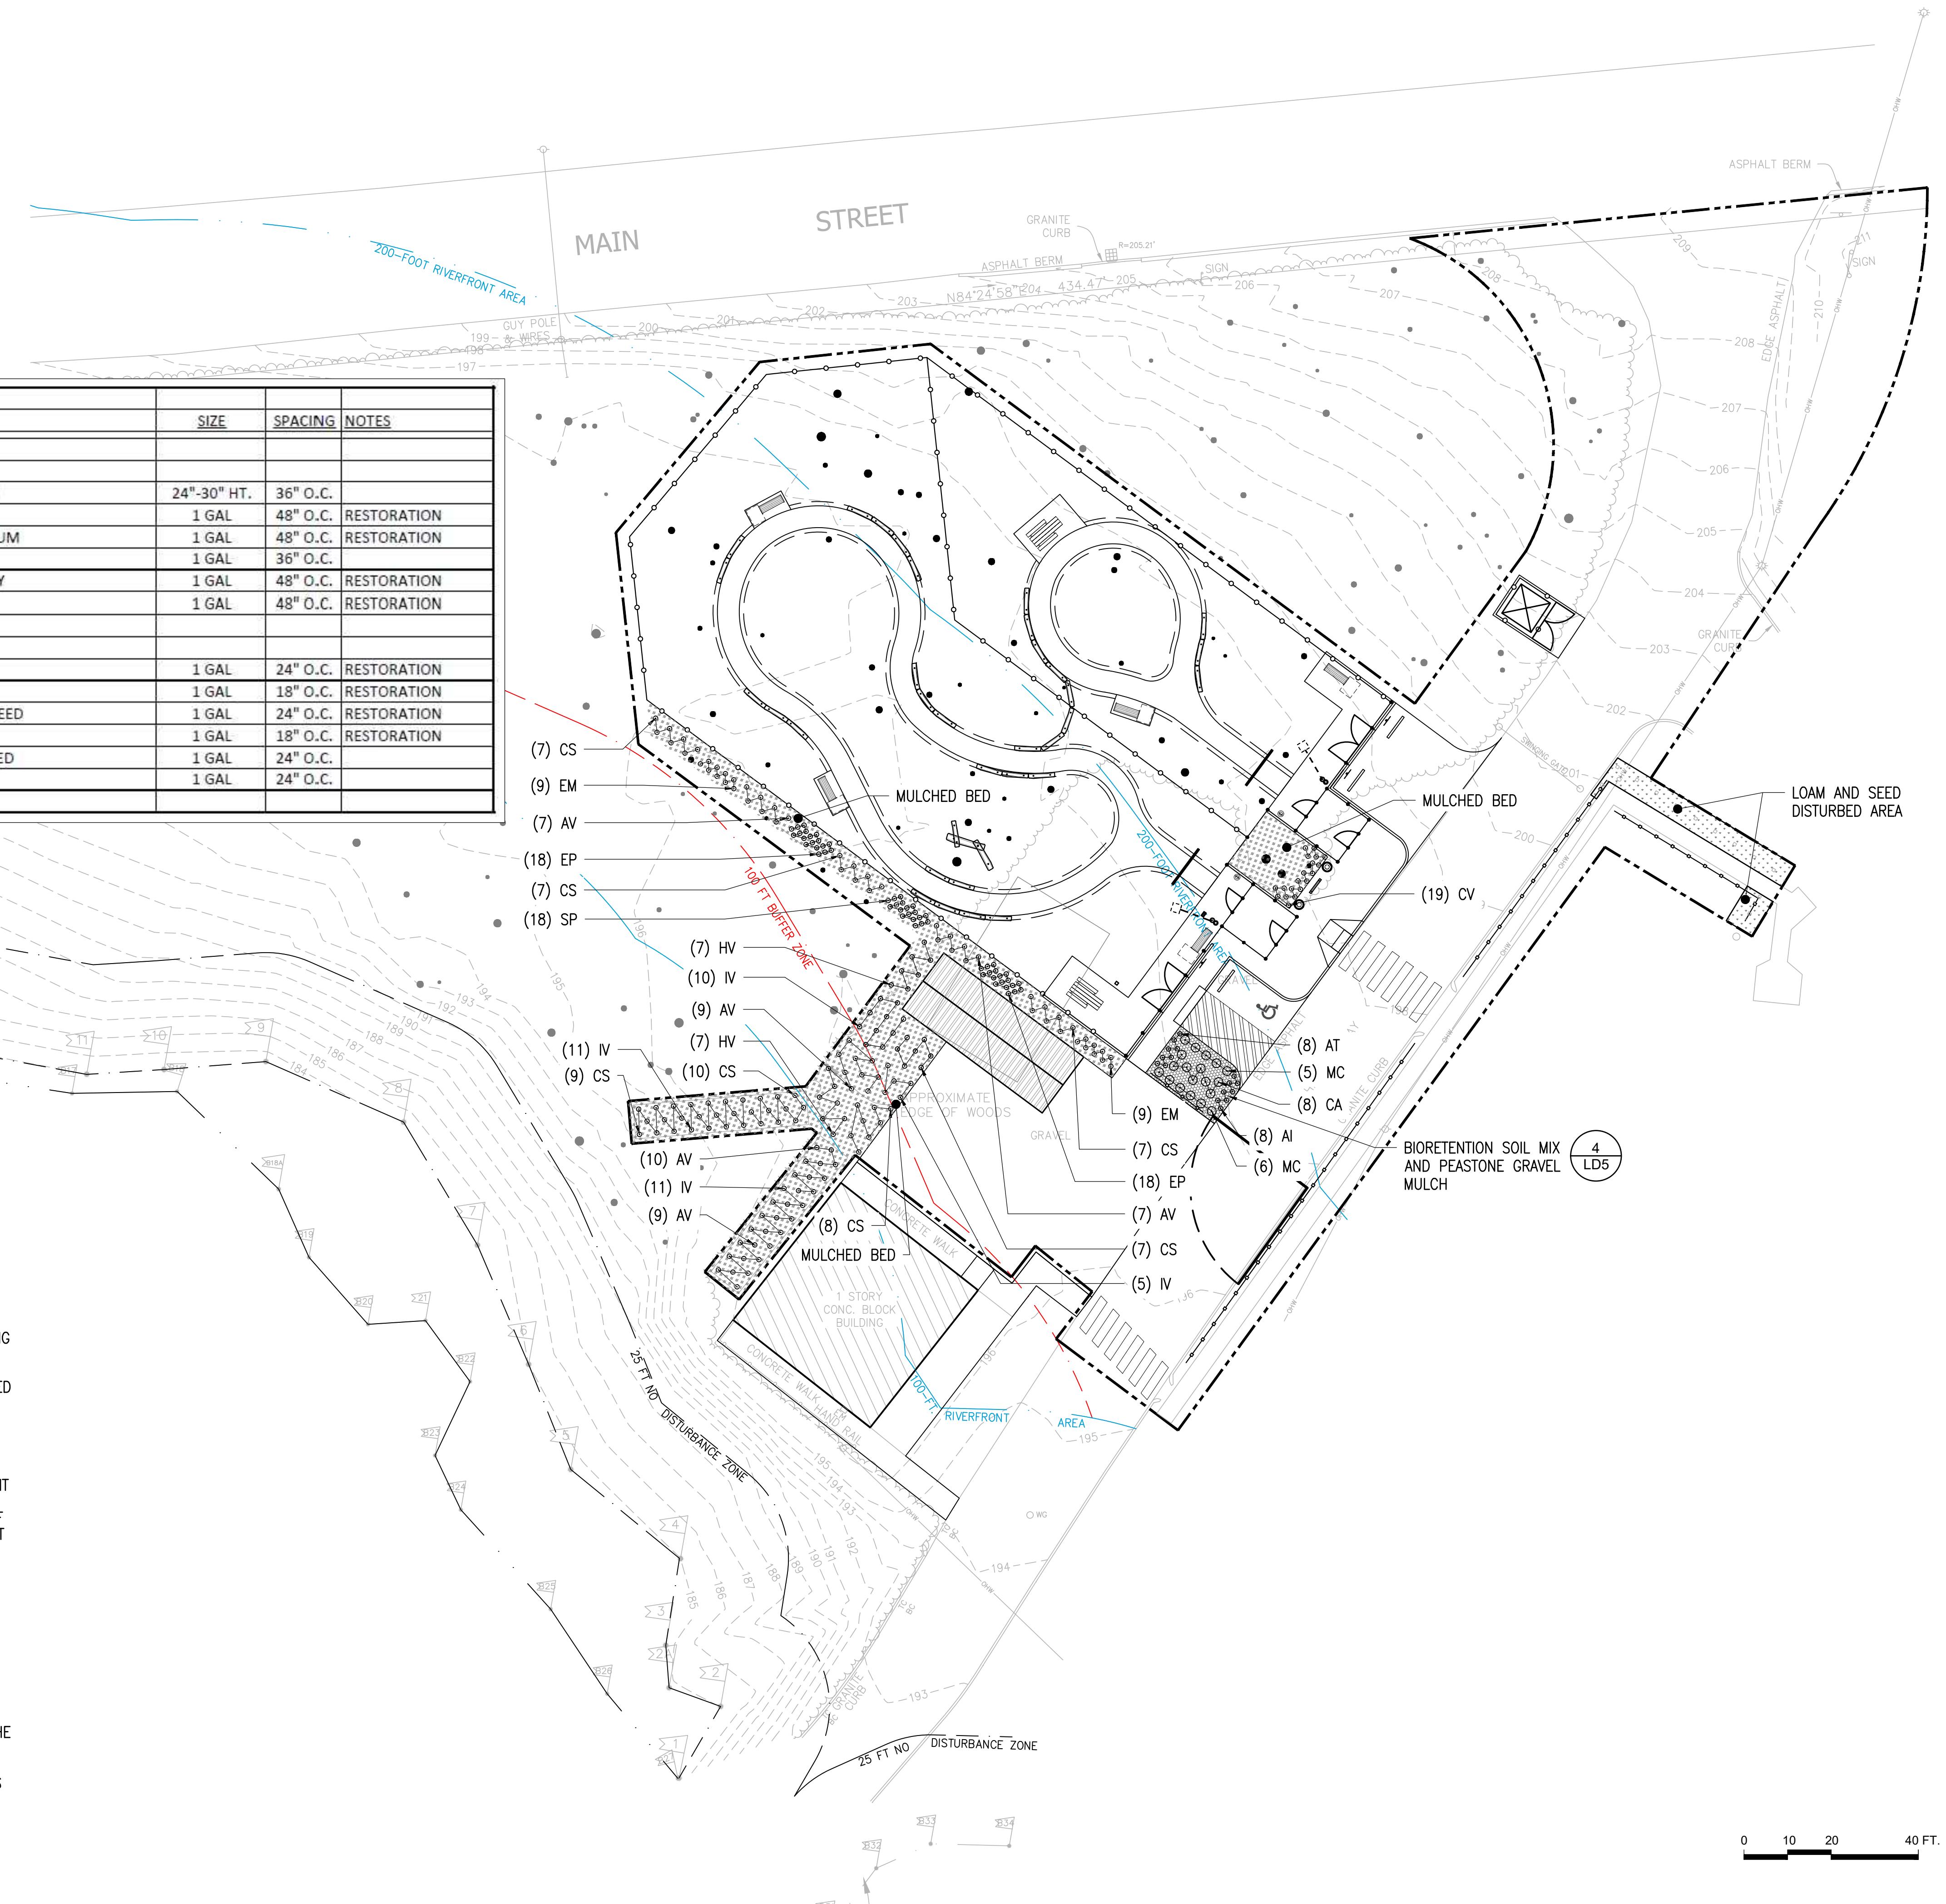

HUDSON DOG PARK

HUDSON, MASSACHUSETTS

TOWN OF HUDSON

PARK COMMISSION
DIVISION OF RECREATION
78 MAIN STREET
HUDSON, MA 01749

kzla

Kyle Zick Landscape Architecture, Inc.
4228 Washington Street
Boston, MA 02131
617 451-1018 Tel
www.kylezick.com



BID DOCUMENTS

Job Number:

Project: HUDSON DOG PARK

Drawn By: JF RB Checked By: KZ

Date: 2/26/2025

Scale: 1"=20'-0"

Drawing Title:


PLANTING PLAN

HUDSON DOG PARK

HUDSON, MASSACHUSETTS


TOWN OF HUDSON

PARK COMMISSION
DIVISION OF RECREATION
78 MAIN STREET
HUDSON, MA 01749

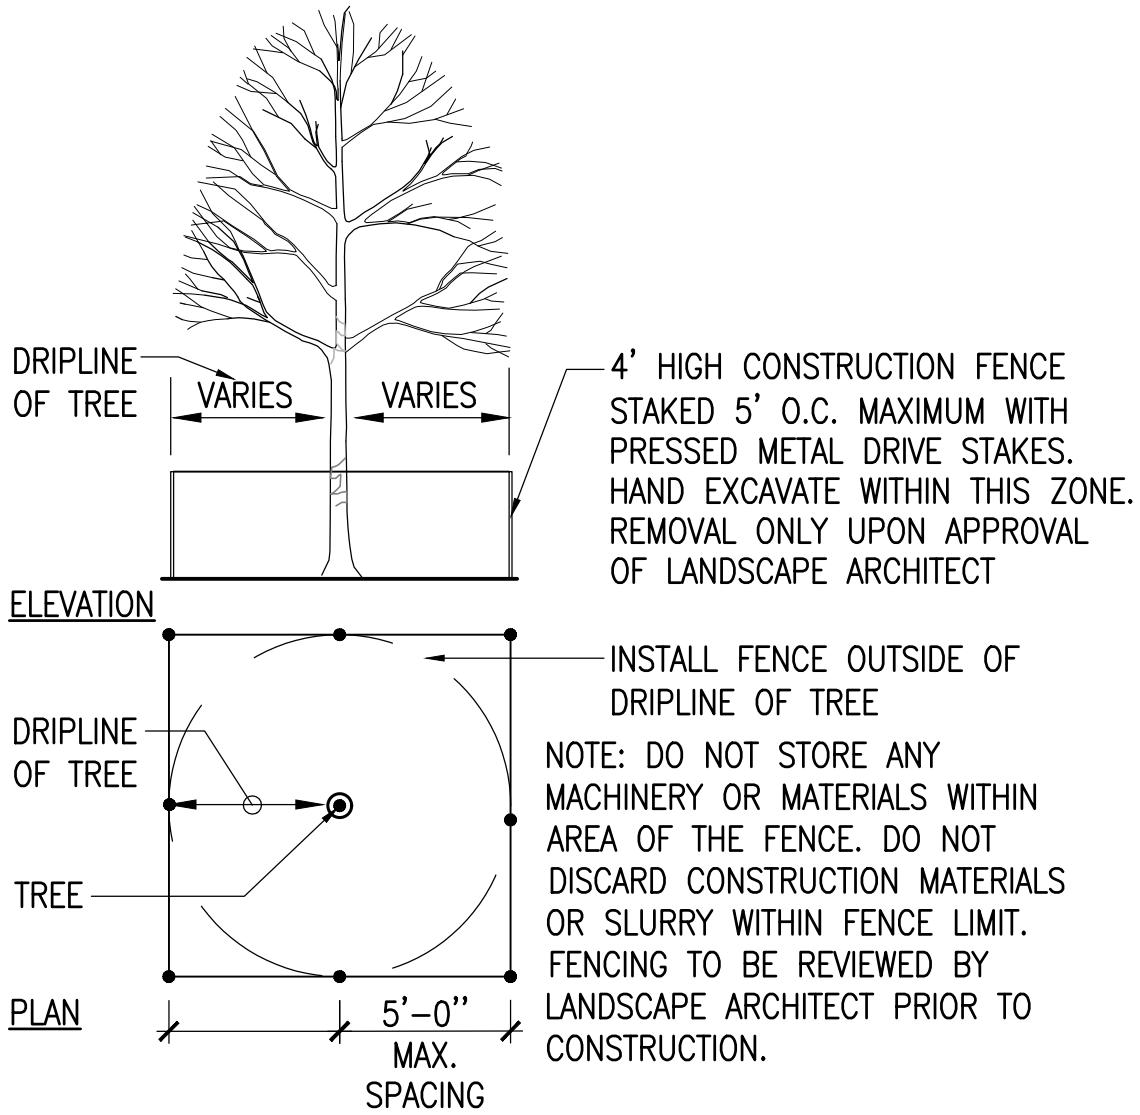


1 TREE PROTECTION FENCE

SCALE: 3/16" = 1'-0"

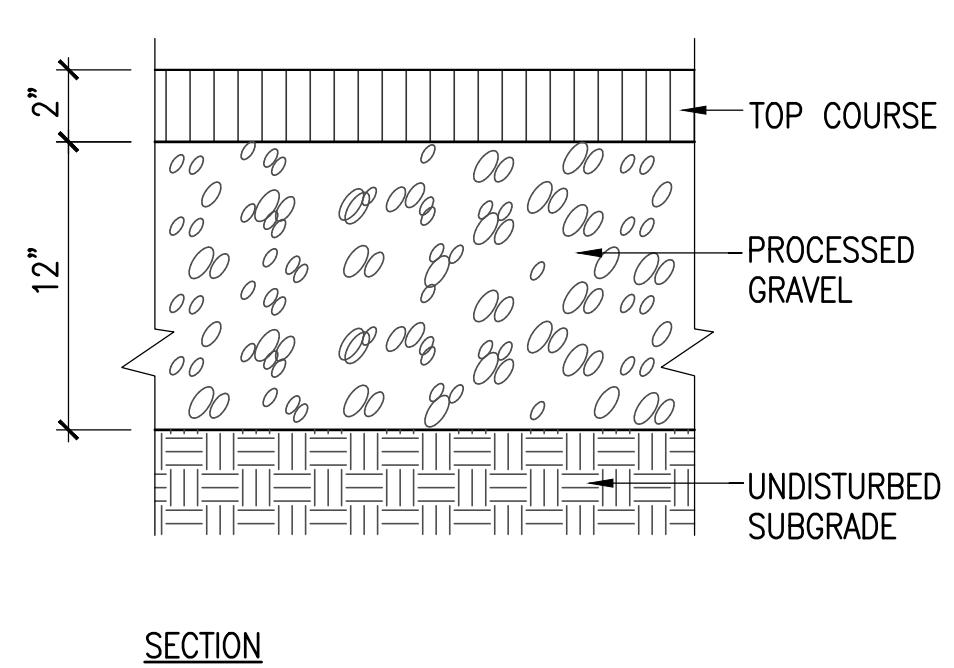


2 EROSION CONTROL

SCALE: 3/4" = 1'-0"

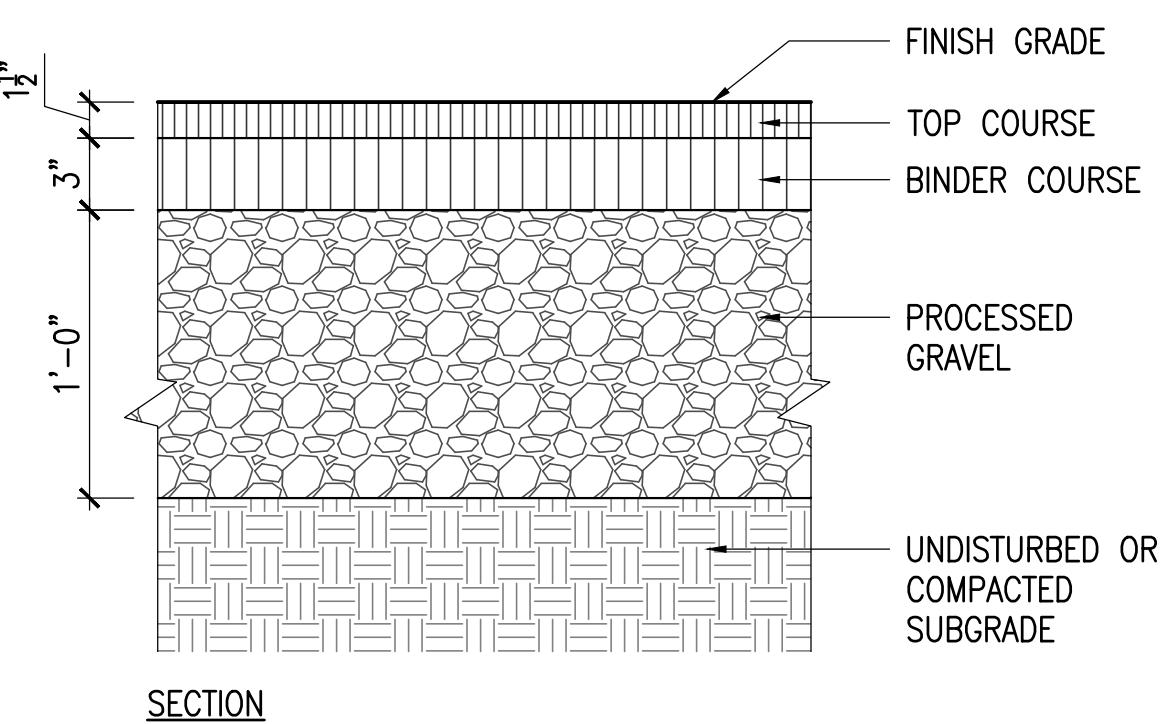


3 BITUMINOUS CONCRETE-PEDESTRIAN

SCALE: 1 1/2" = 1'-0"

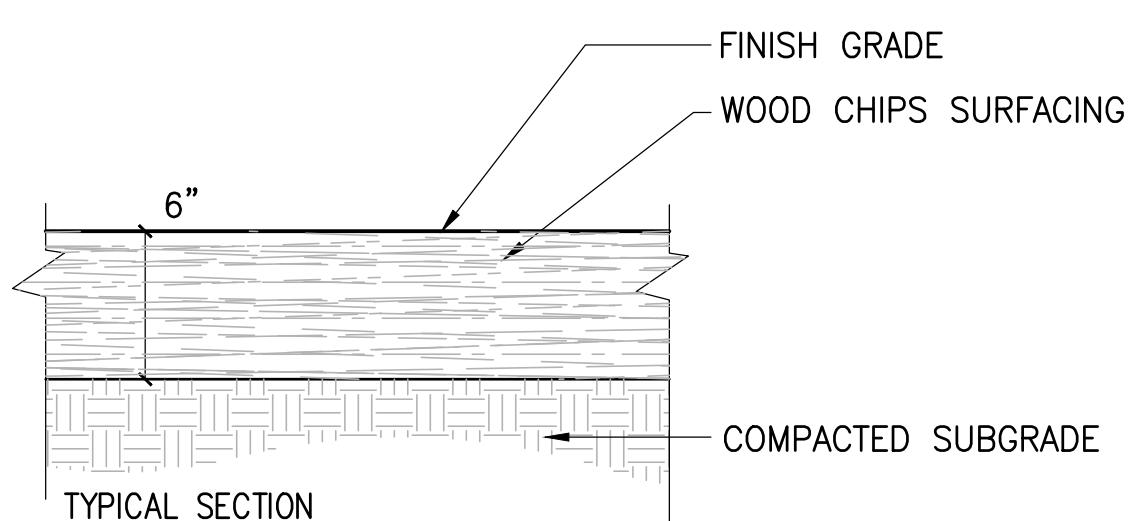


6 WOOD CHIP SURFACING

SCALE: 1 1/2" = 1'-0"

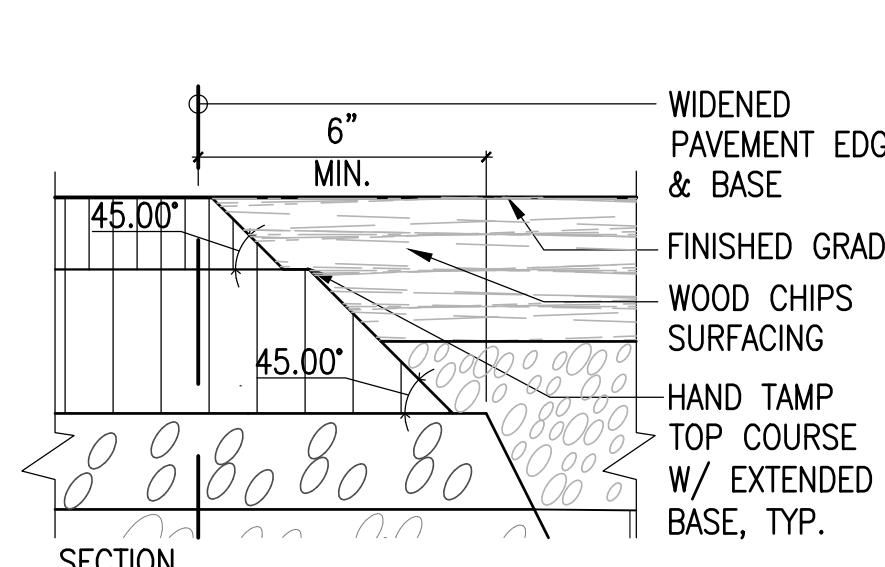




7 BITUMINOUS CONCRETE MEETS WOOD CHIPS

SCALE: 3" = 1'-0"

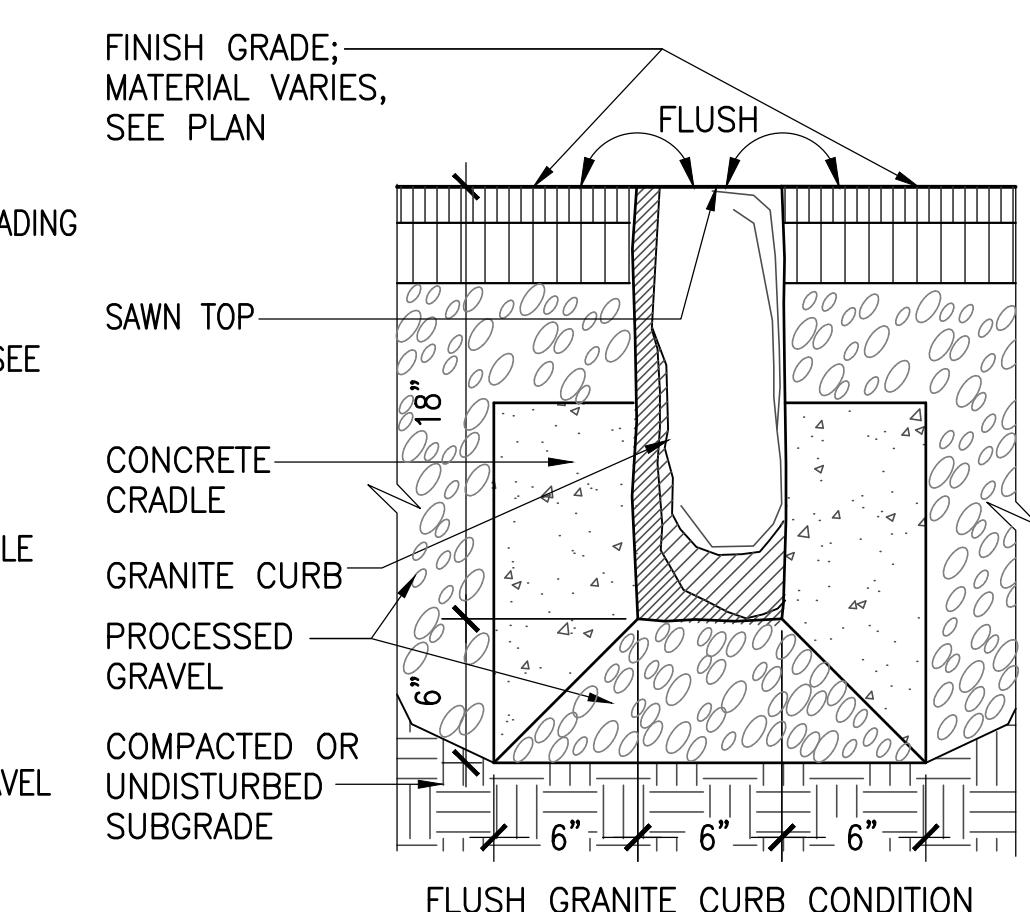


10 GRANITE CURB

SCALE: 1 1/2" = 1'-0"

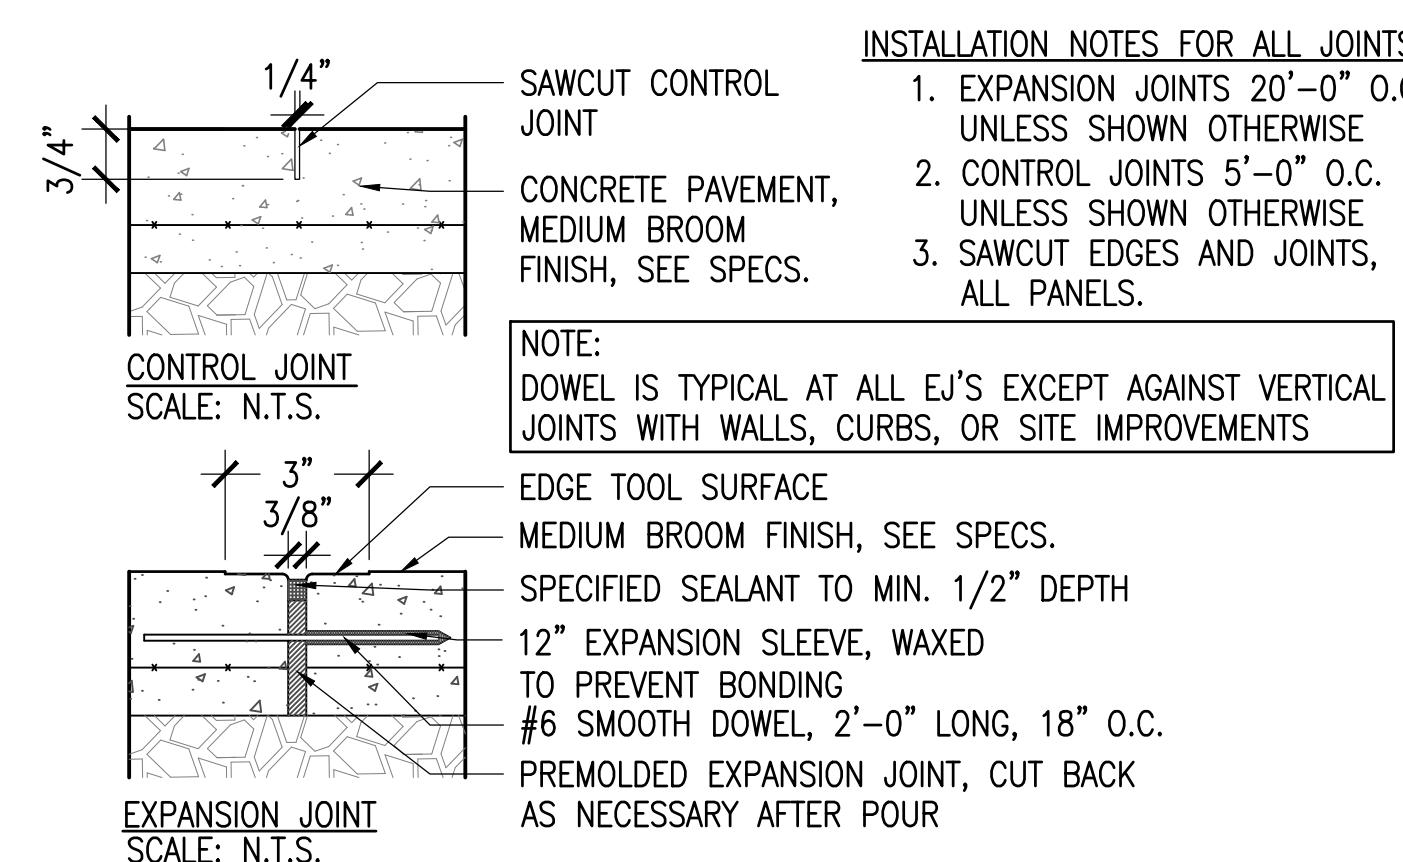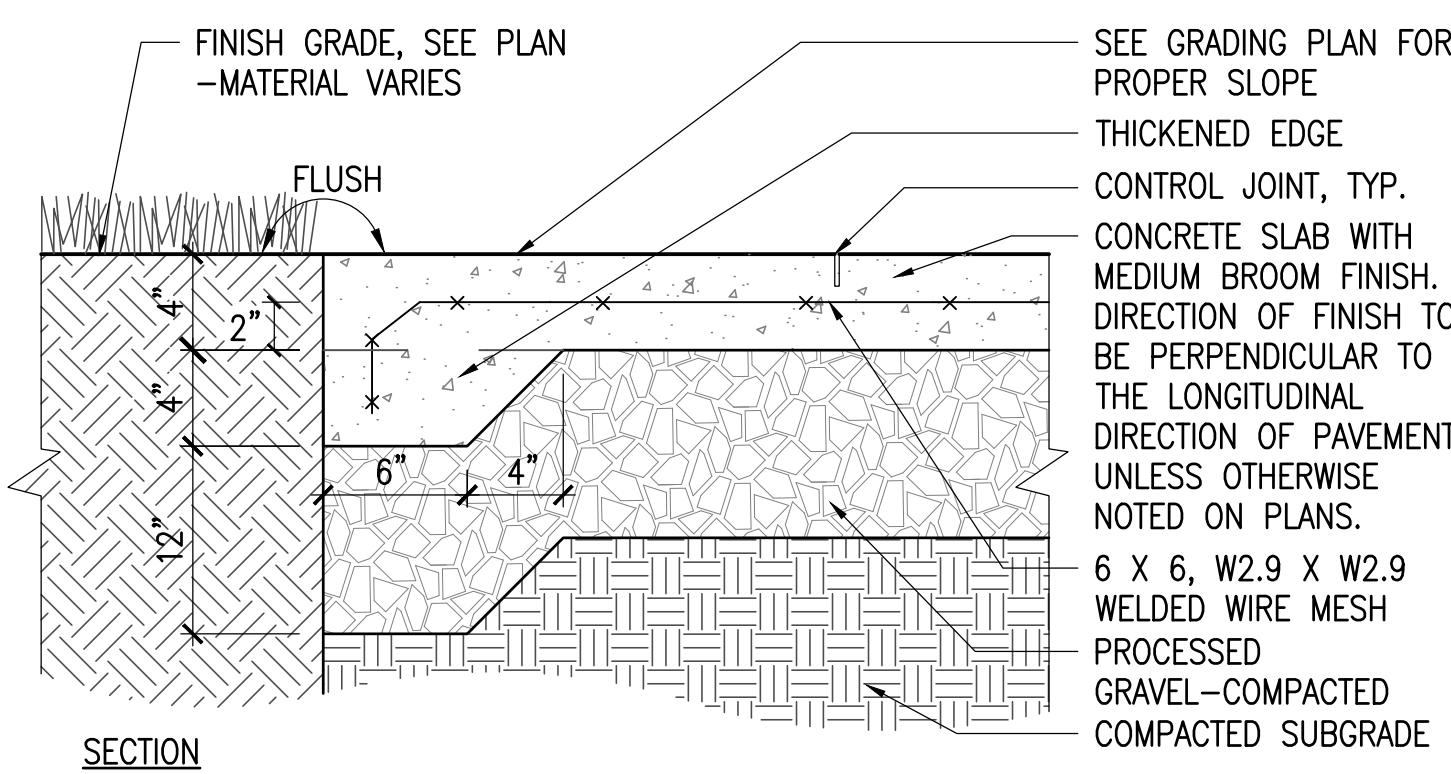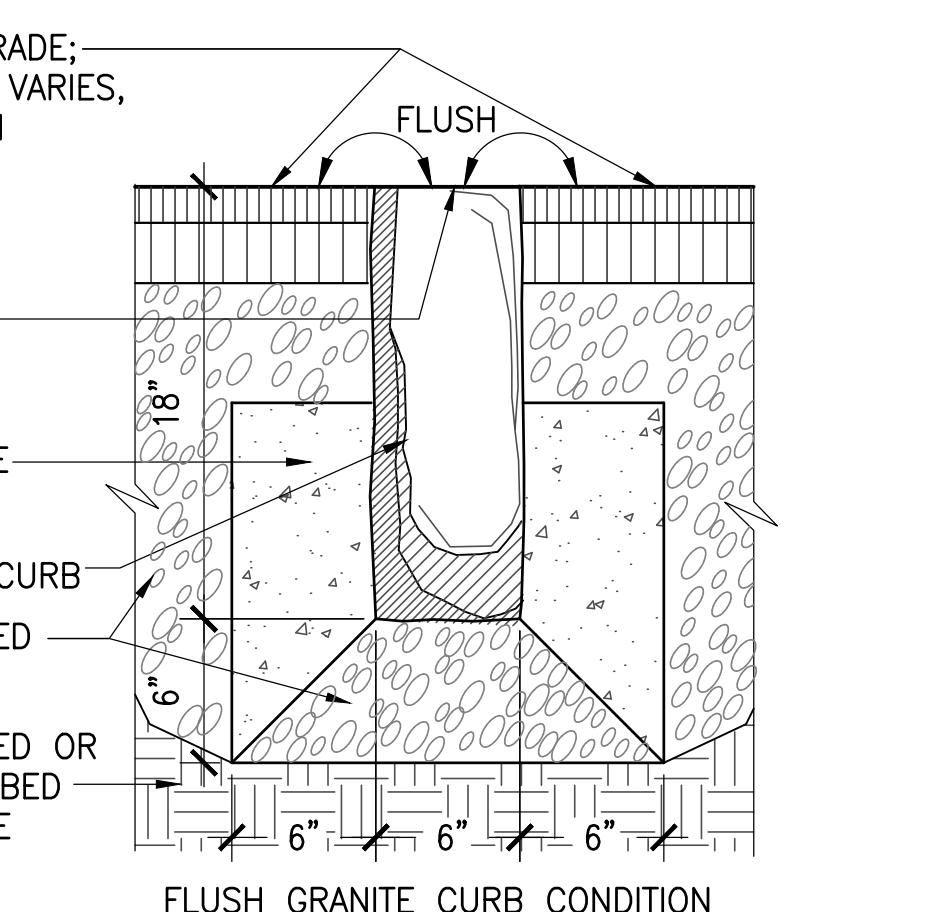


5 CONCRETE PAVEMENT

SCALE: 1 1/2" = 1'-0"

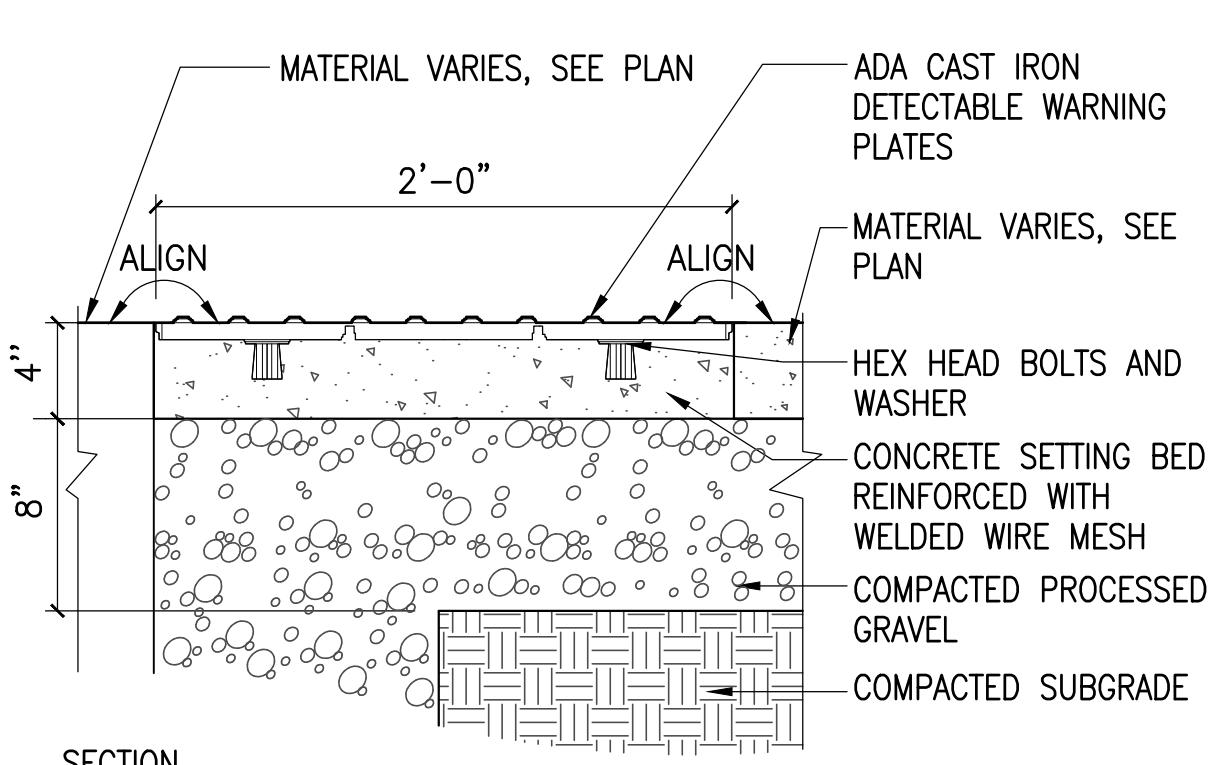



8 DETECTABLE WARNING PAVERS

SCALE: 1 1/2" = 1'-0"

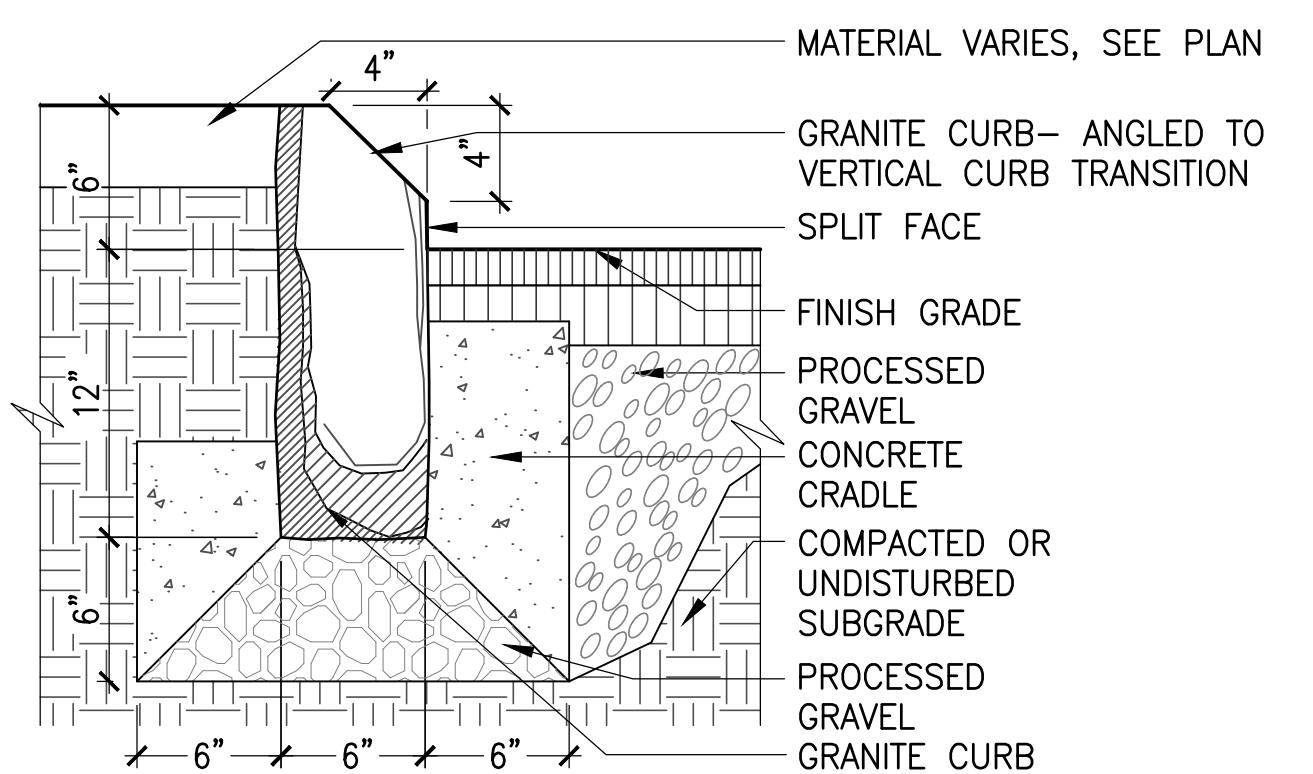


11 MOUNTABLE CURB

SCALE: 1 1/2" = 1'-0"

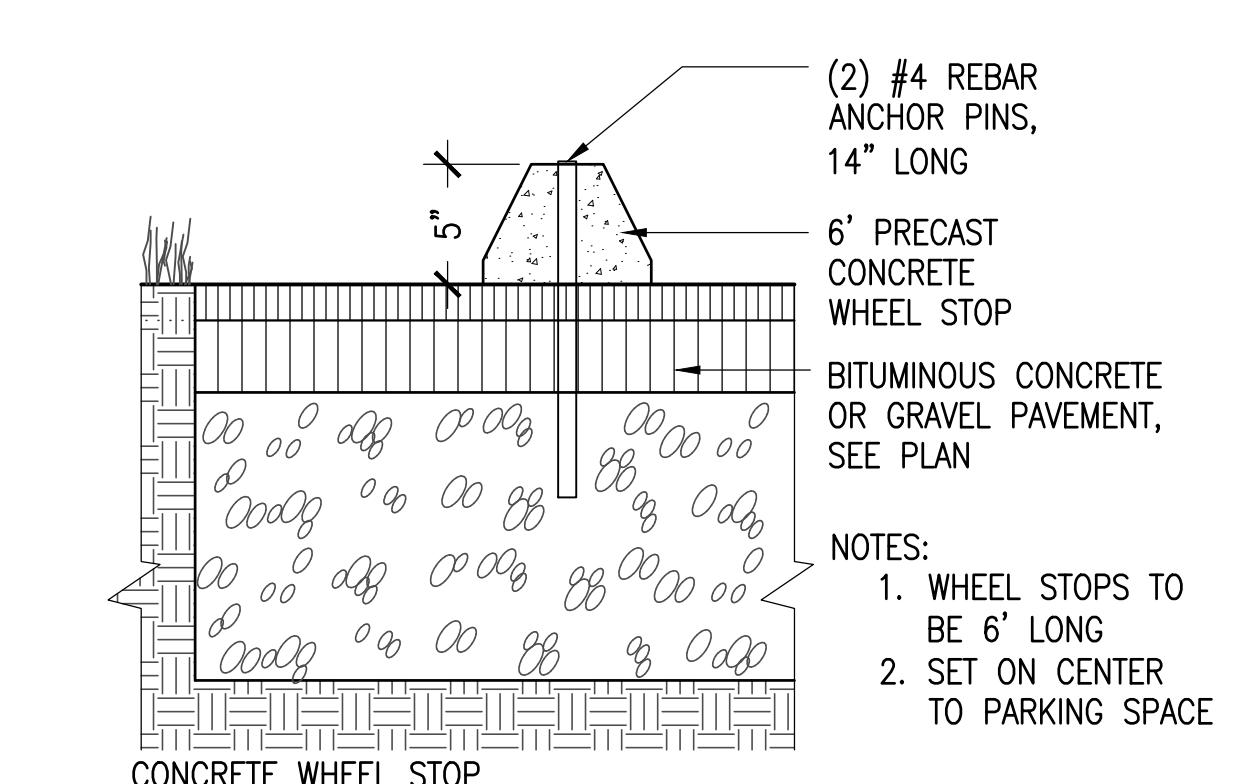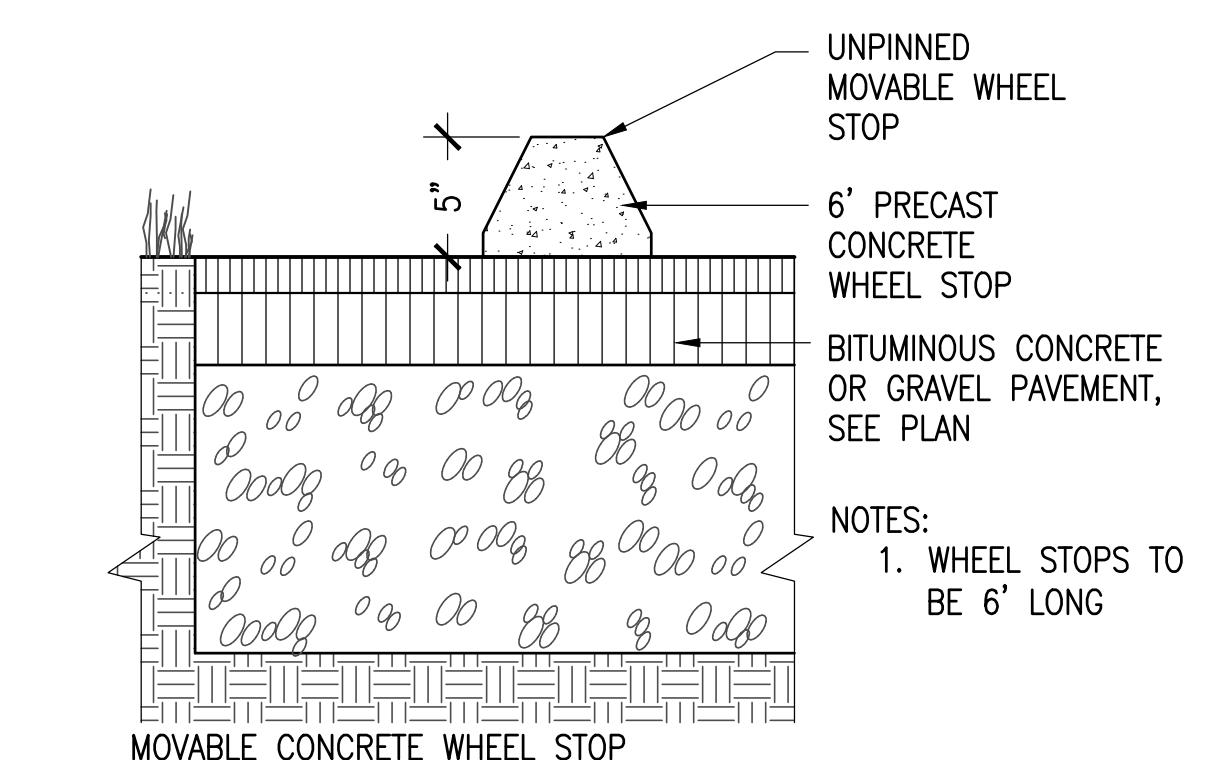


9 CONCRETE WHEEL STOP

SCALE: 1 1/2" = 1'-0"

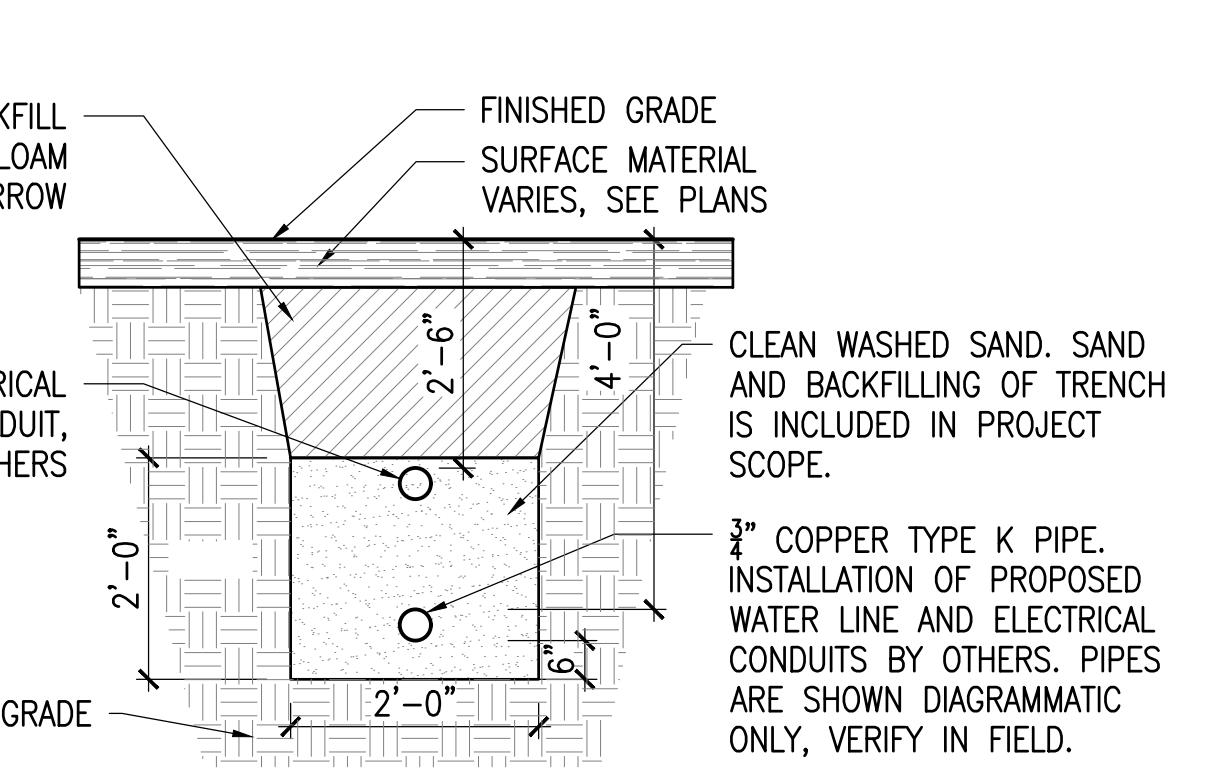

12 WATER LINE TRENCH

SCALE: 3/4" = 1'-0"

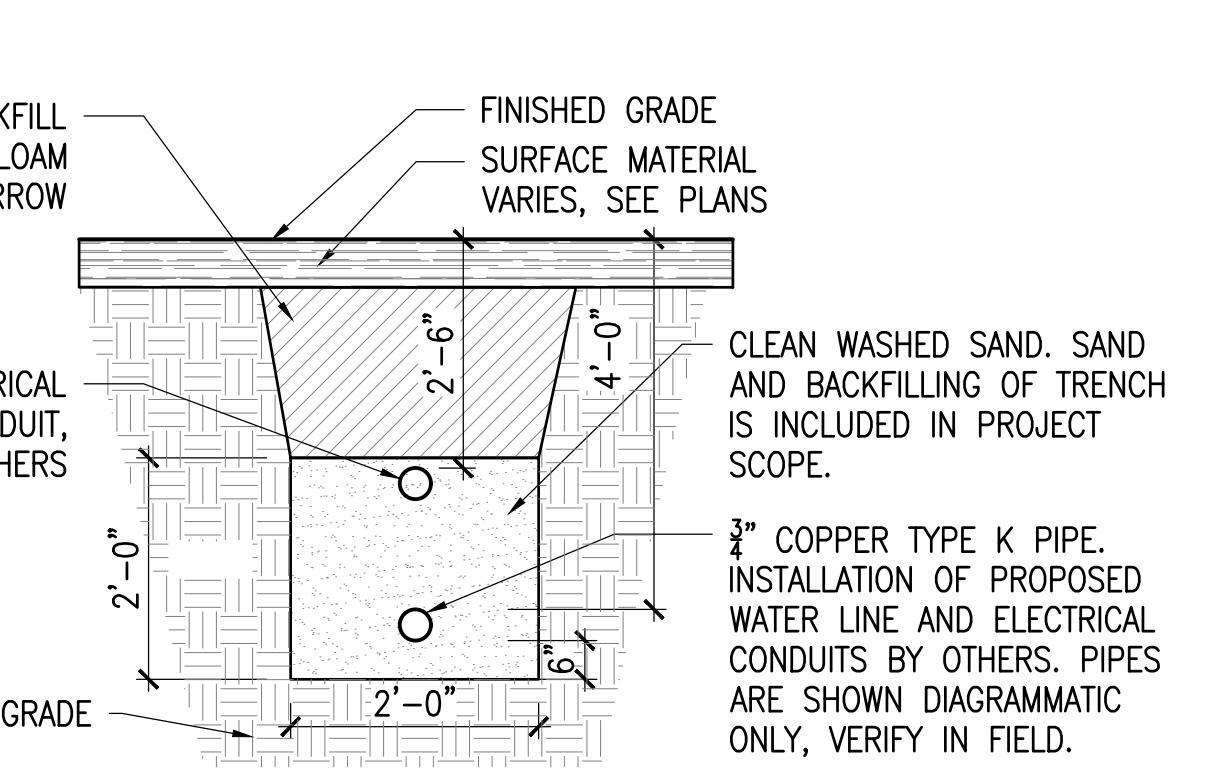

kzla

Kyle Zick Landscape Architecture, Inc.
4228 Washington Street
Boston, MA 02131
617-451-1018 Tel
www.kylezick.com



BID DOCUMENTS

Job Number:
Project: HUDSON DOG PARK
Drawn By: JF RB Checked By: KZ
Date: 2/26/2025
Scale: AS NOTED
Drawing Title:

DETAILS


LD1

HUDSON DOG PARK

HUDSON, MASSACHUSETTS

TOWN OF HUDSON


PARK COMMISSION
DIVISION OF RECREATION
78 MAIN STREET
HUDSON, MA 01749

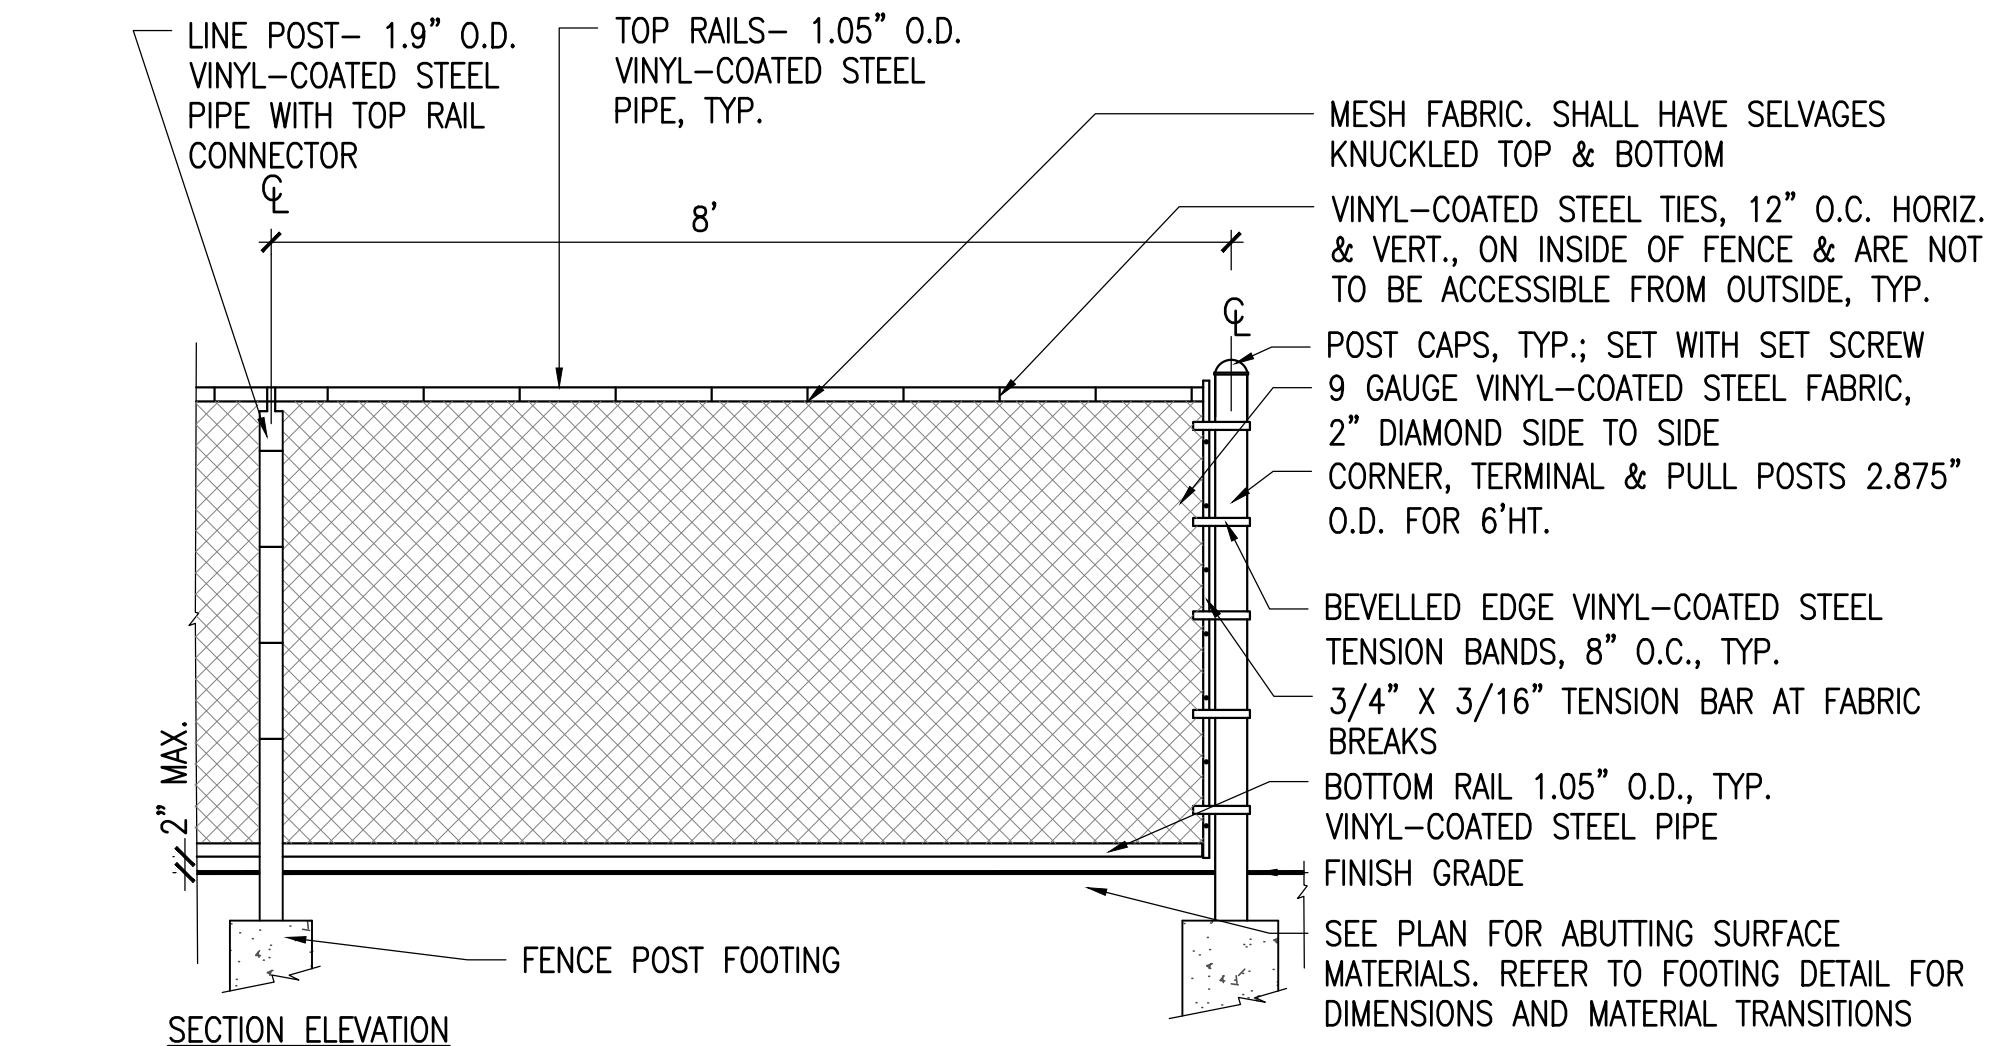

1 CHAIN LINK FENCE


SCALE: 1/2" = 1'-0"

NOTES:
1) TOPS & BOTTOMS OF ALL FABRIC TO BE KNUCKLED DOWN.
2) ALL FENCE FABRIC SHALL BE VINYL-COATED GALVANIZED STEEL.
3) VINYL COATING COLOR SHALL BE BLACK.

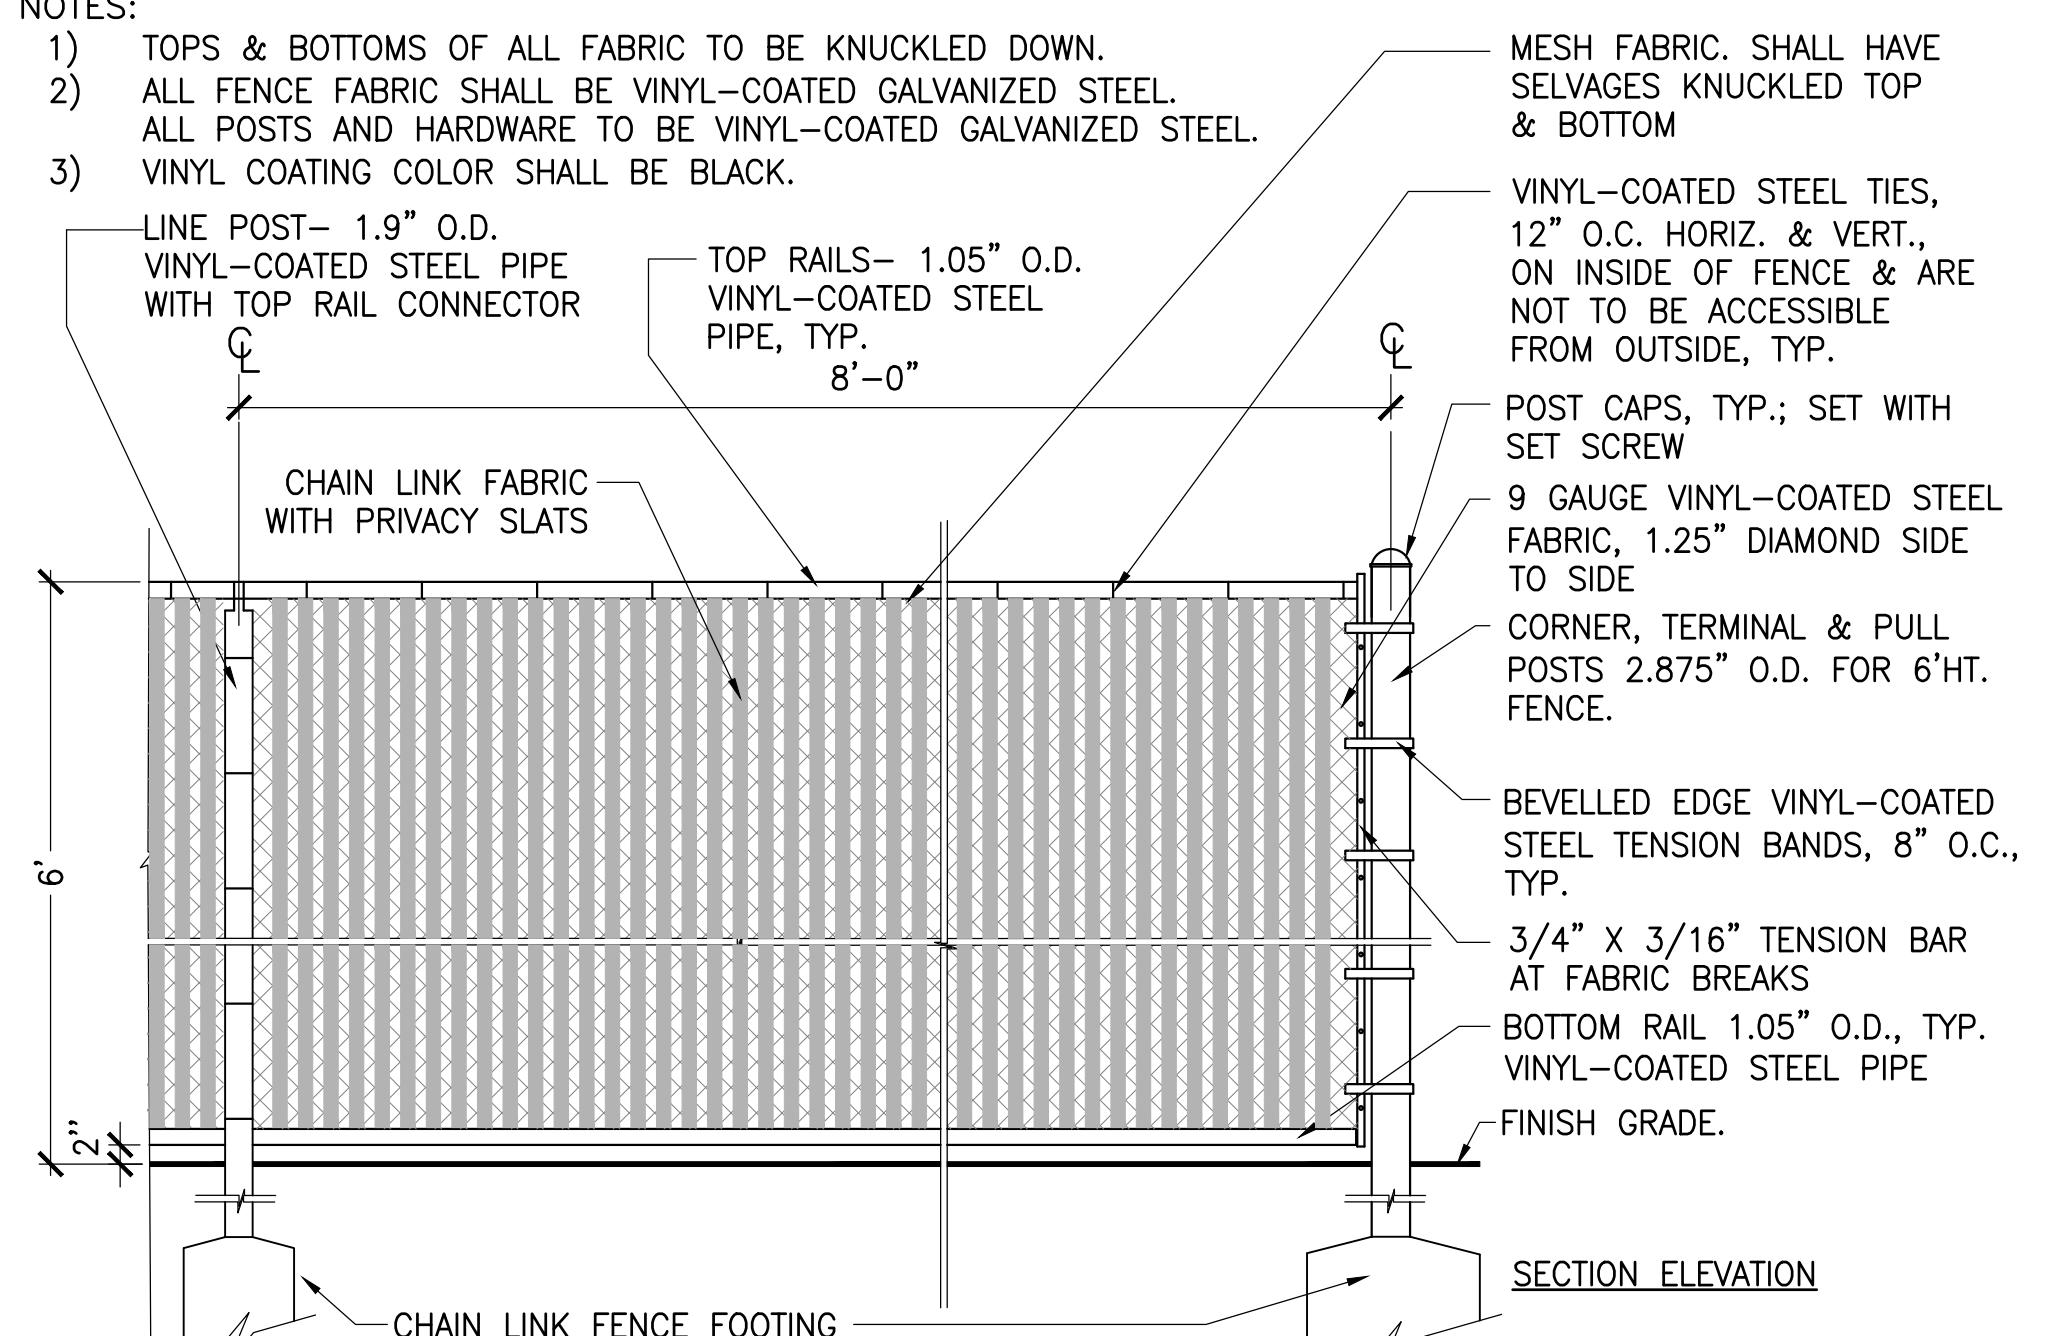


5 6FT HT CLF FENCE

SCALE: 77/128" = 1'-0"

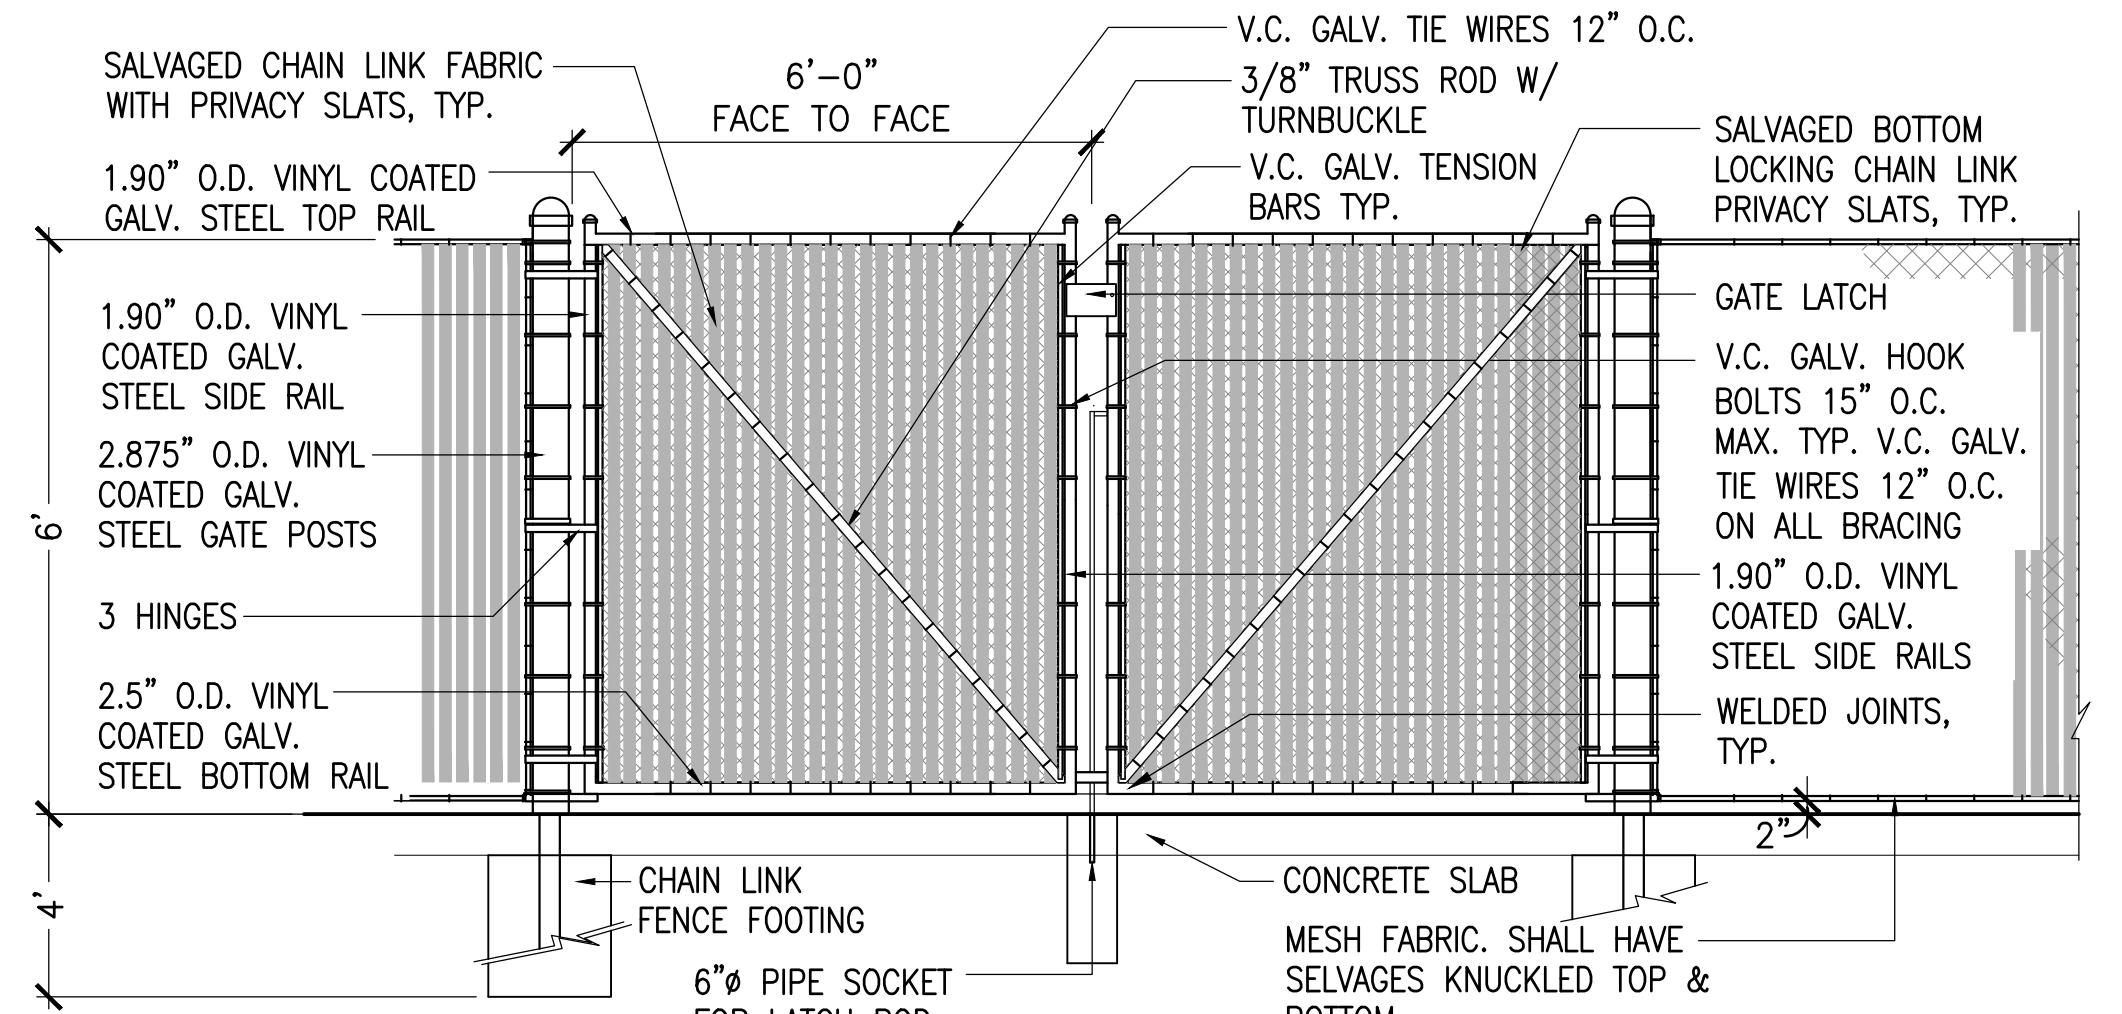


6 6FT HT CLF GATE DOUBLE W SLATS

SCALE: 1" = 1'-0"

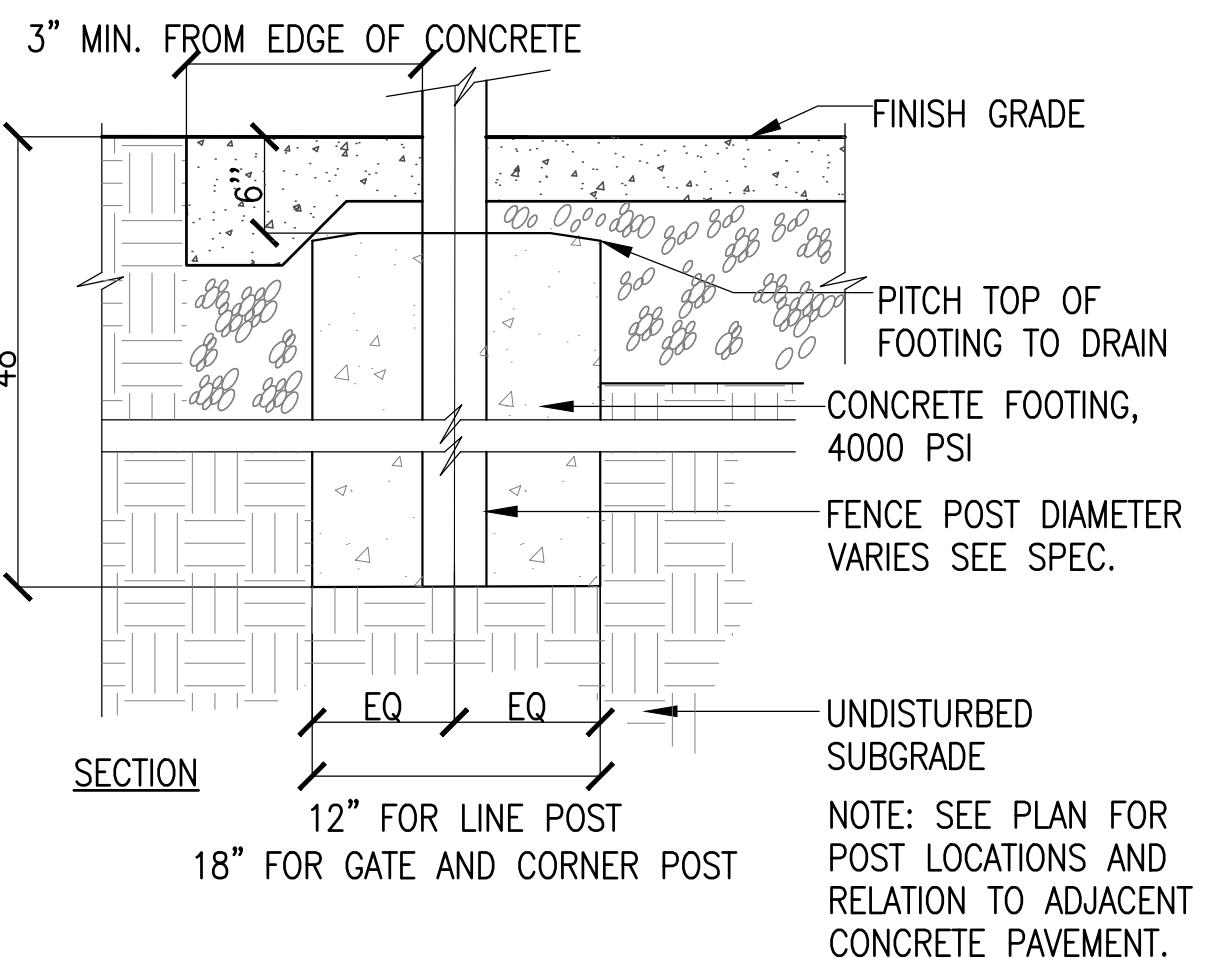


2 CHAIN LINK FENCE FOOTING

SCALE: 1" = 1'-0"

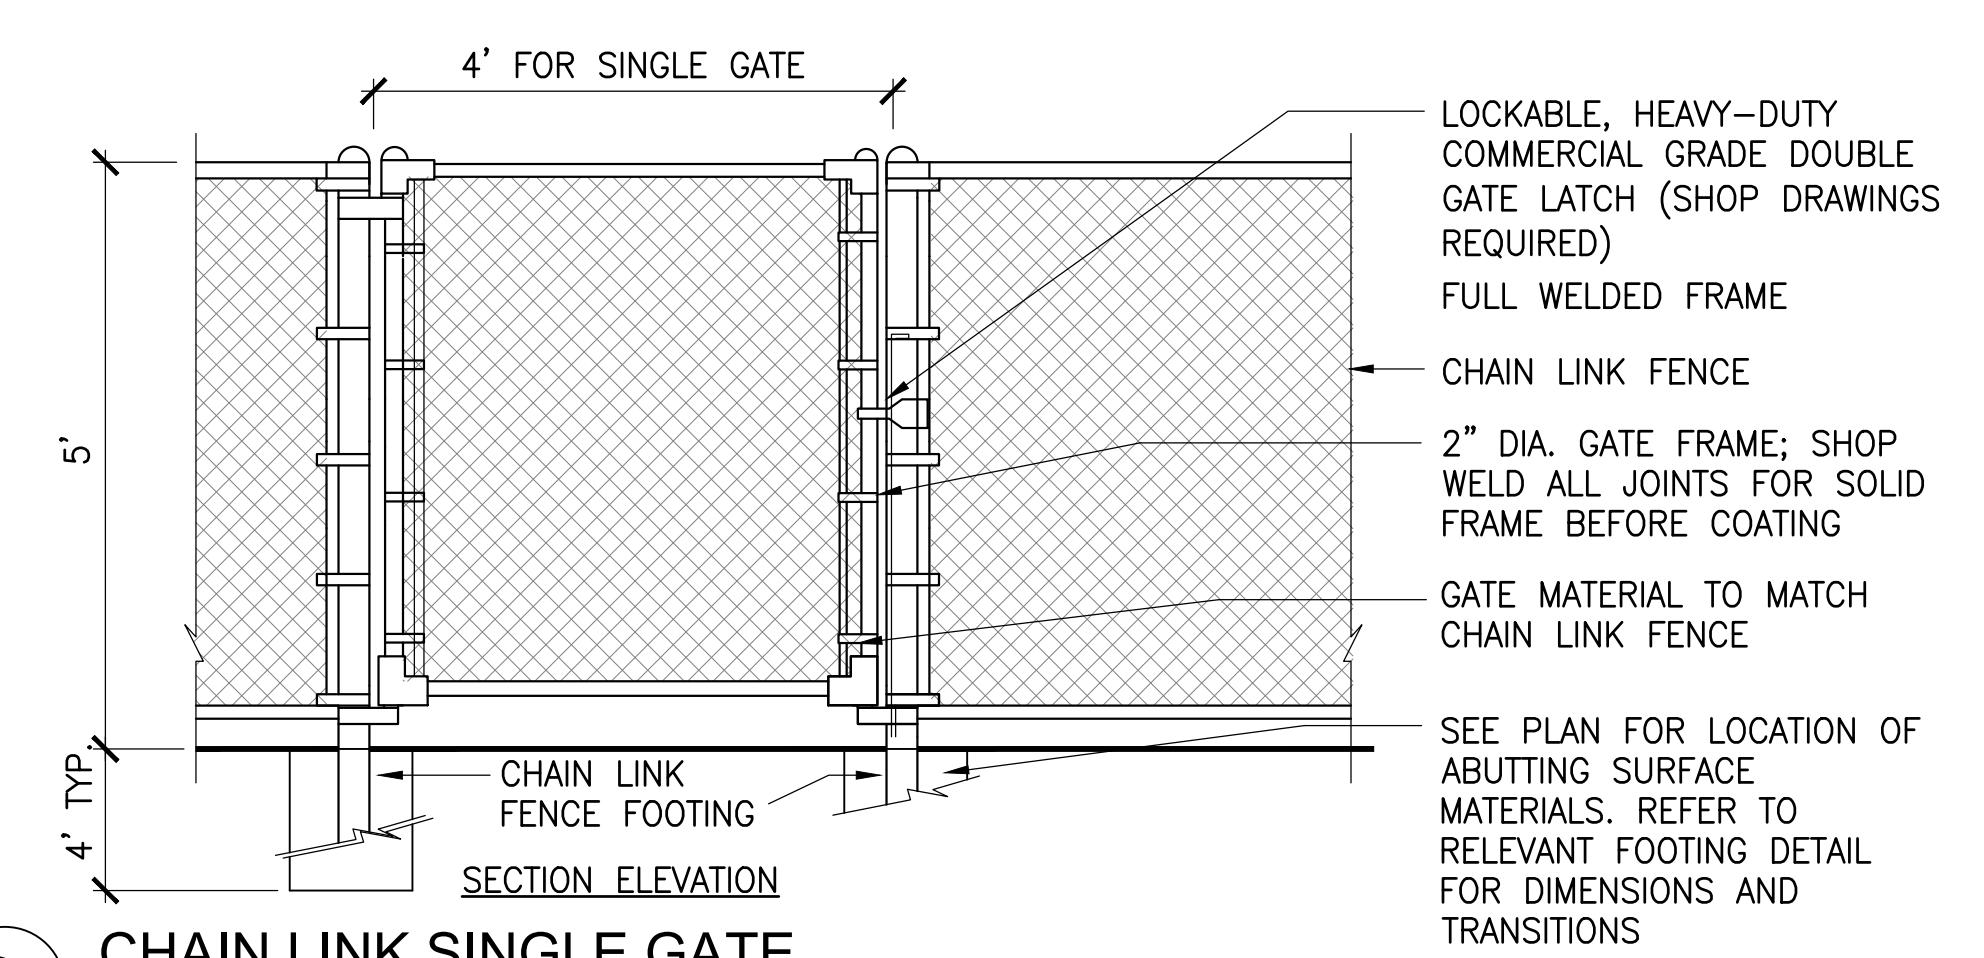


3 CHAIN LINK SINGLE GATE

SCALE: 1" = 1'-0"

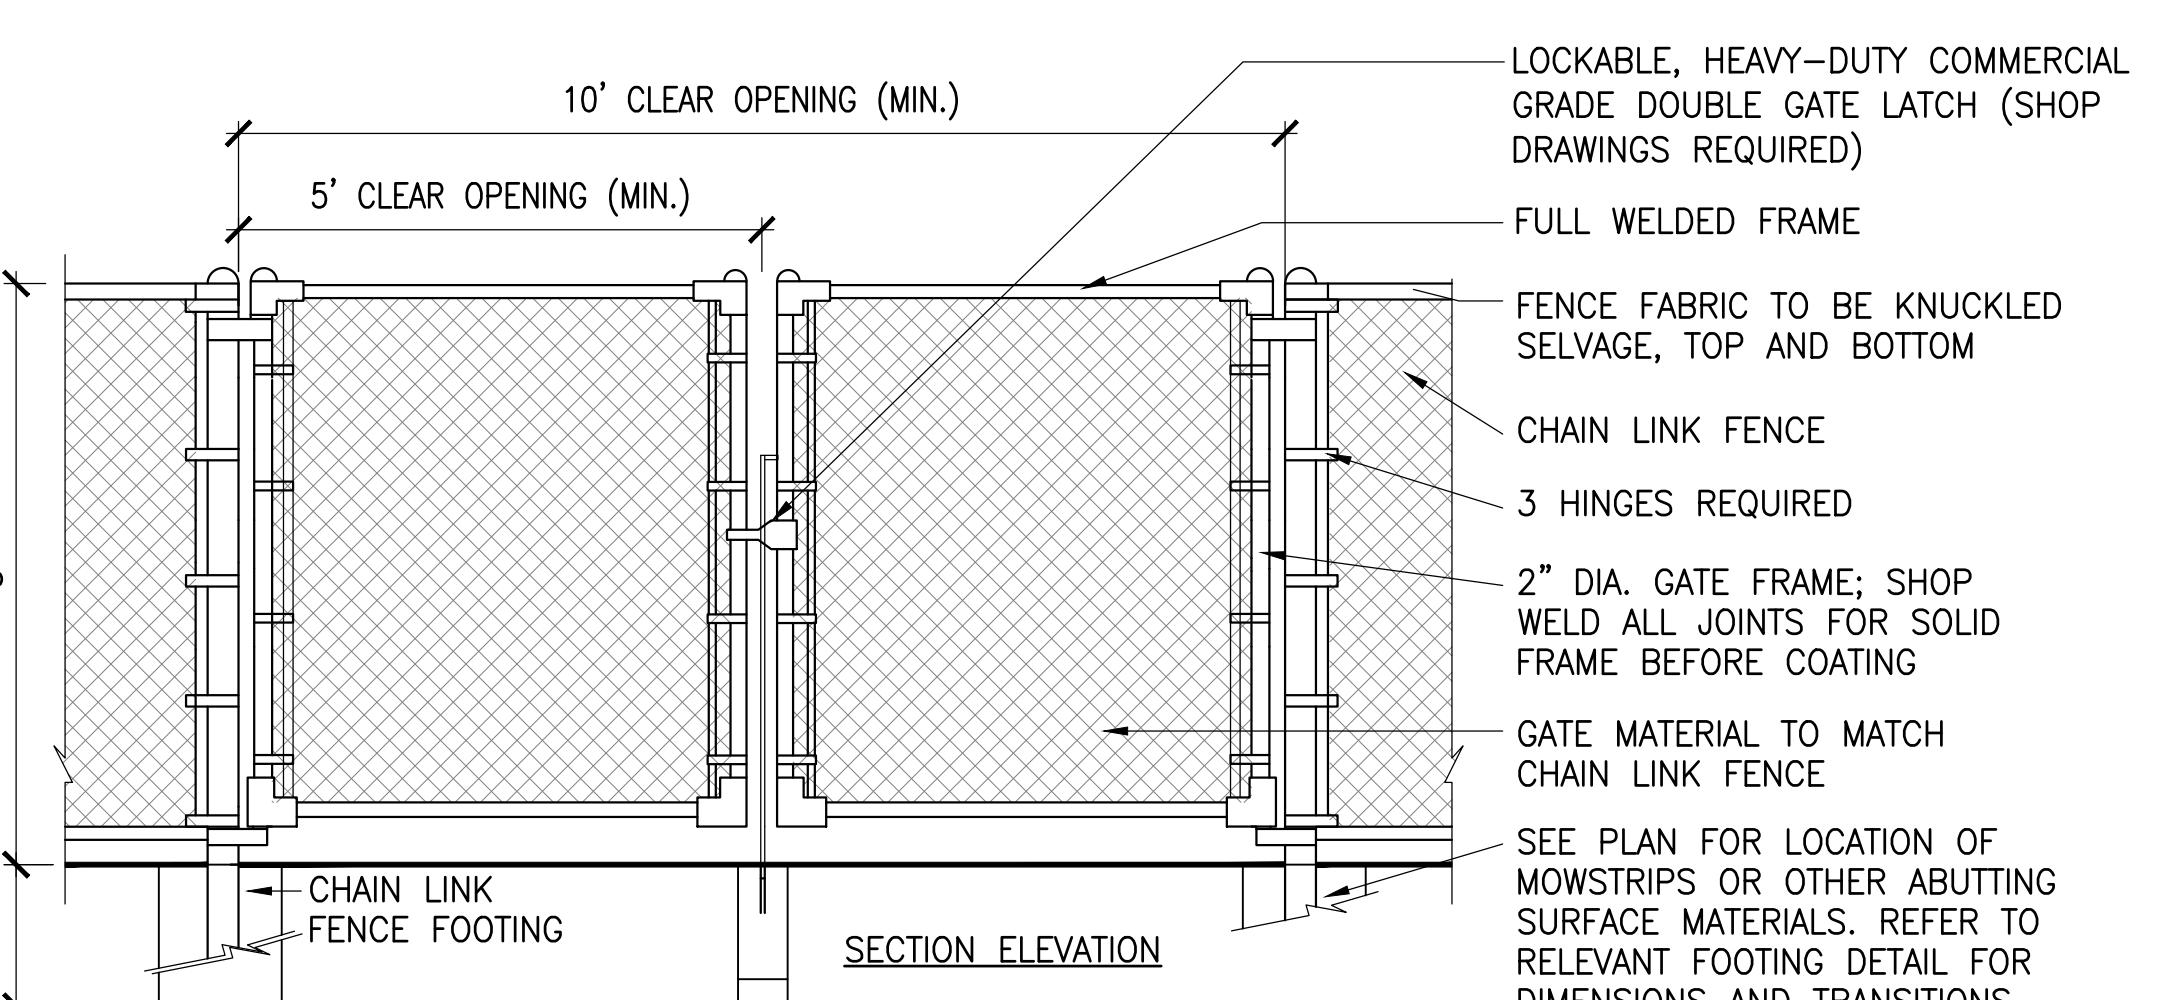


4 CHAIN LINK DOUBLE GATE

SCALE: 1" = 1'-0"

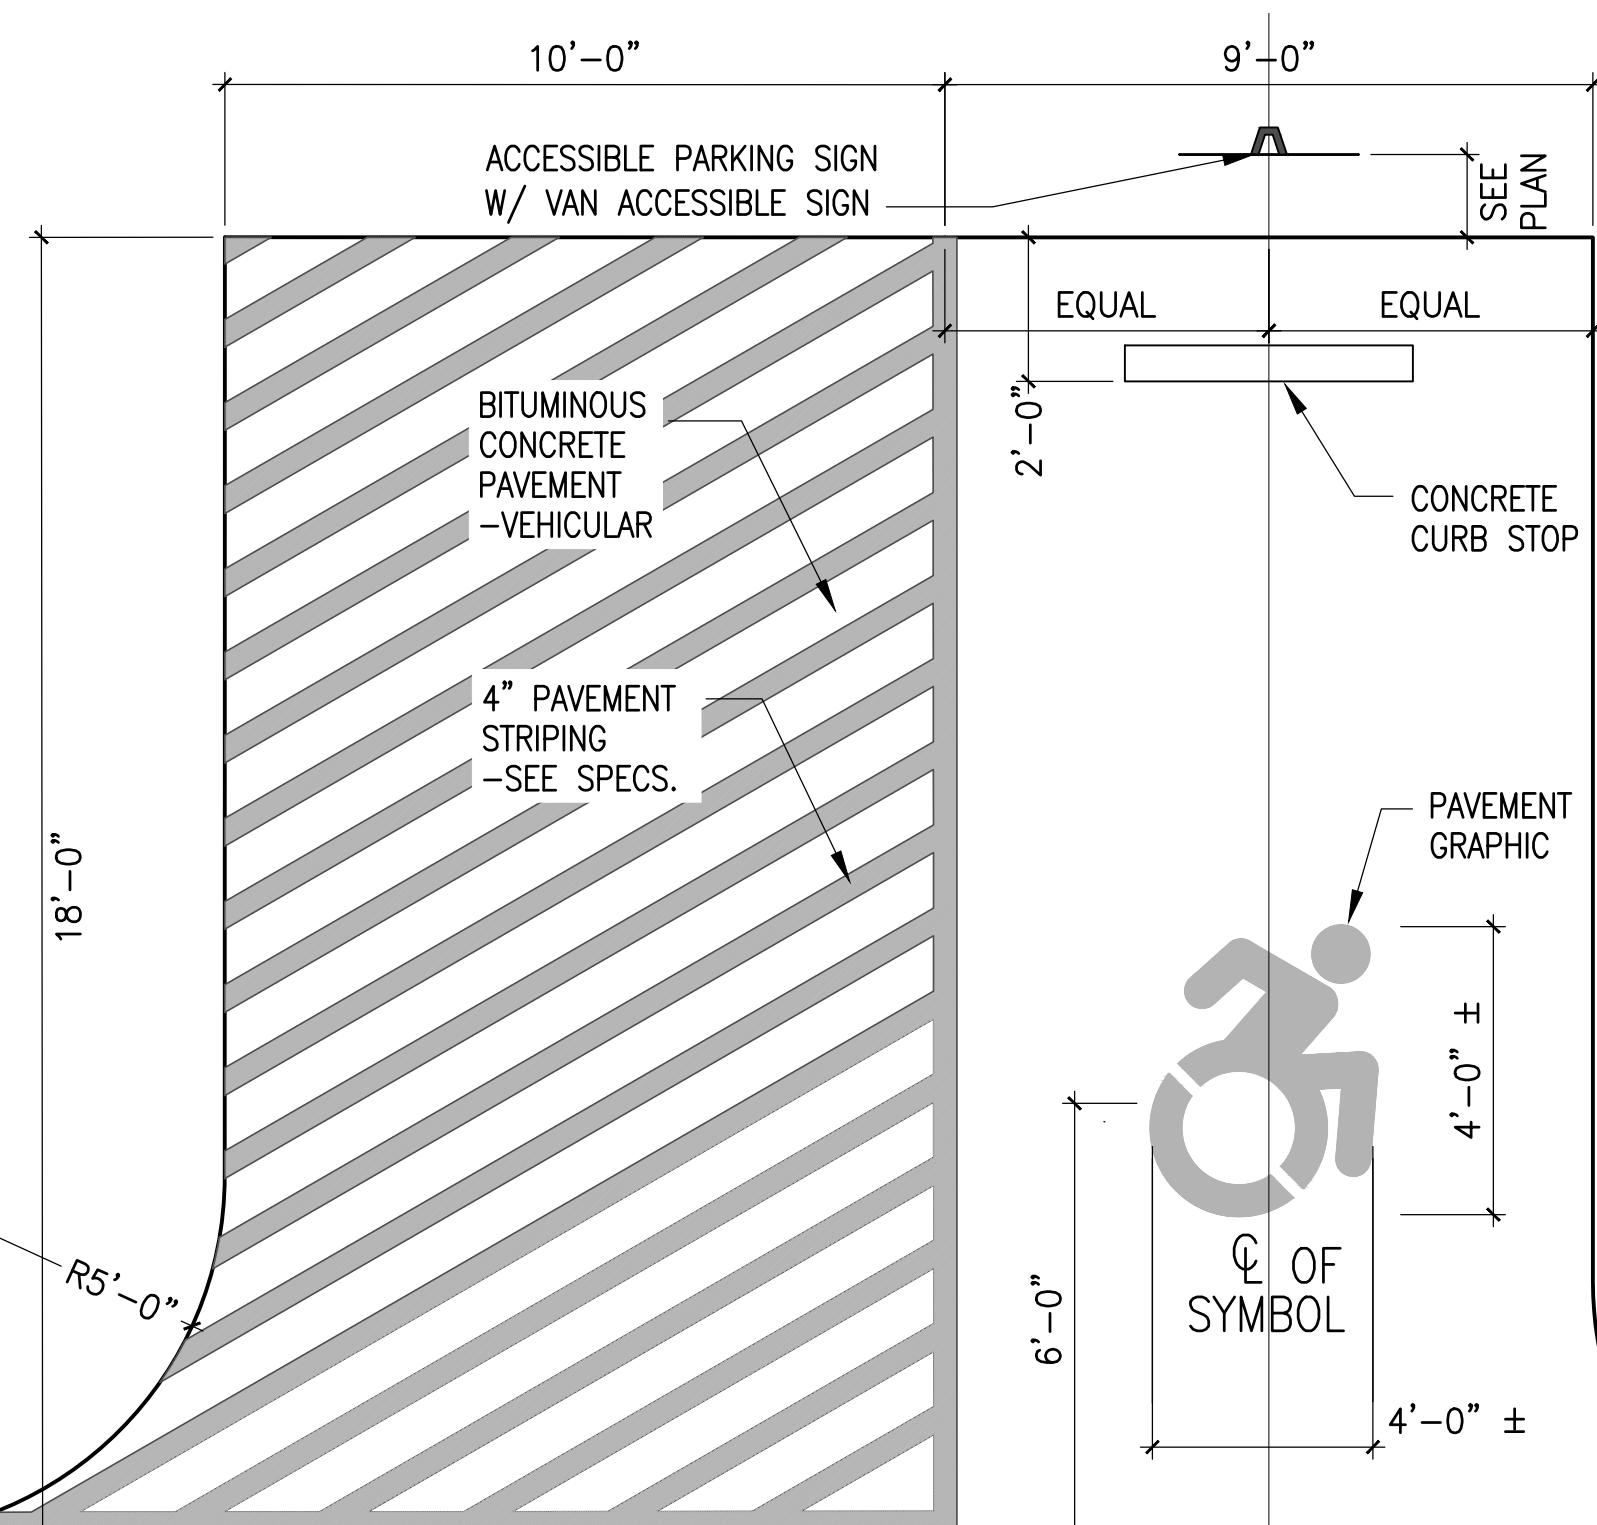

7 ACCESSIBLE PARKING STRIPING


SCALE: 3/8" = 1'-0"

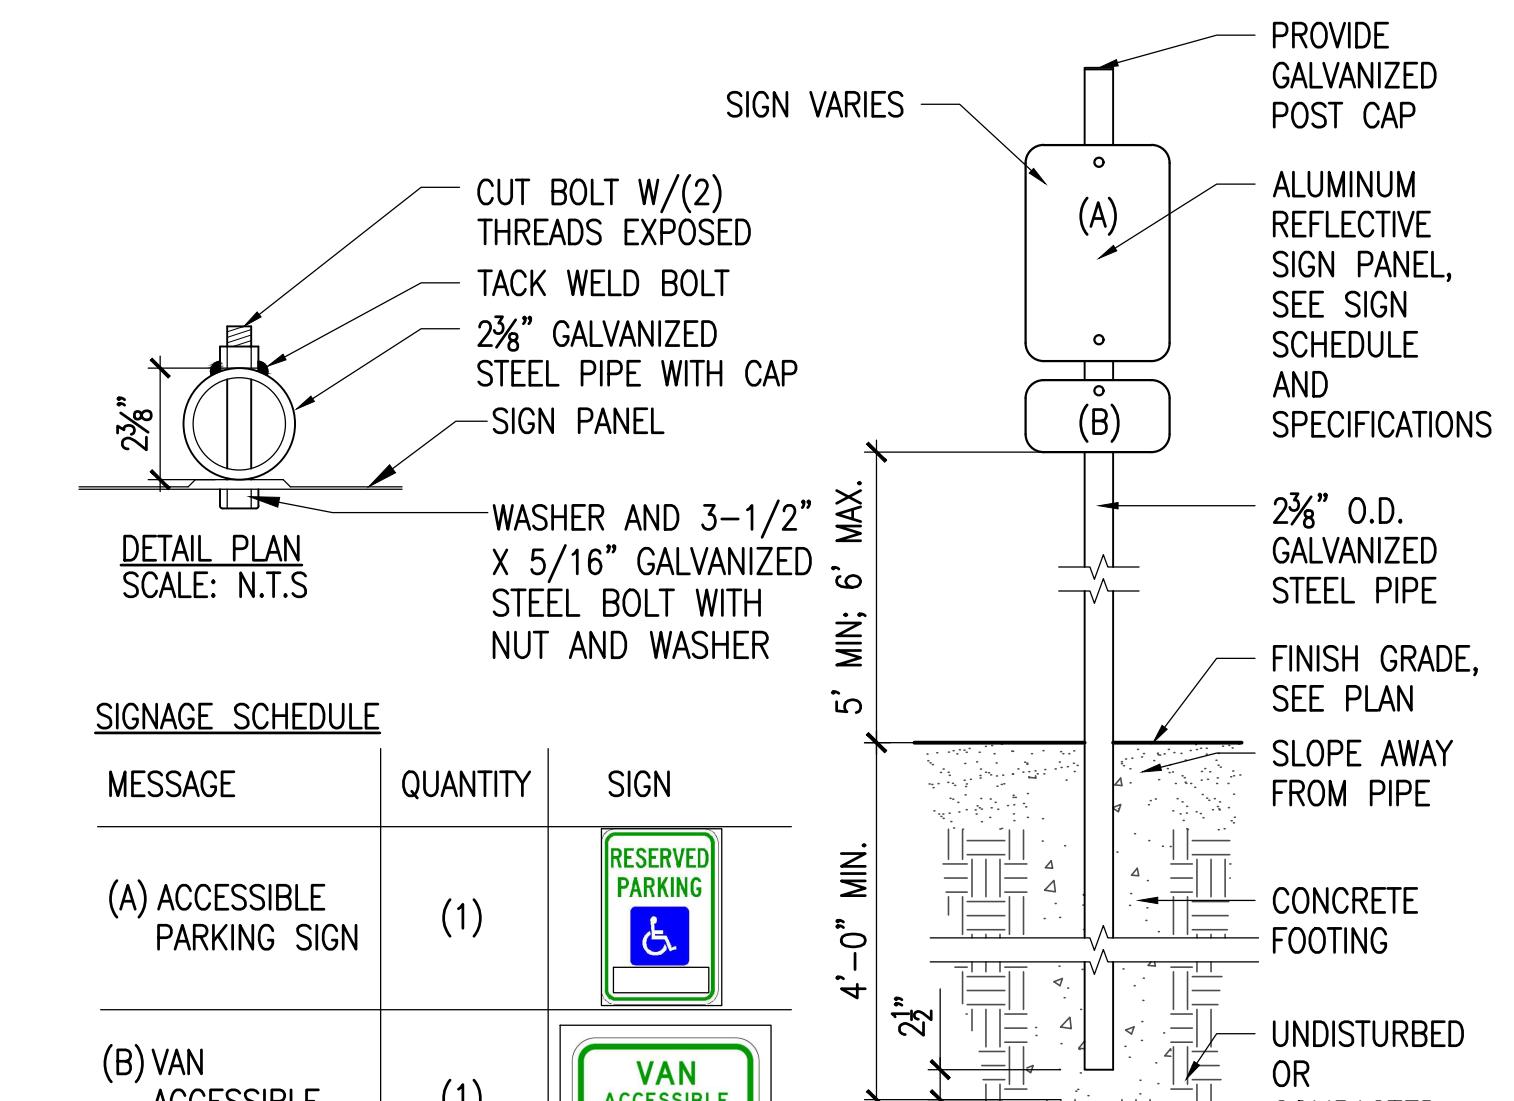

8 PARKING SIGN

SCALE: 3/4" = 1'-0"

kzla
Kyle Zick Landscape Architecture, Inc.
4228 Washington Street
Boston, MA 02131
617-451-1018 Tel
www.kylezick.com

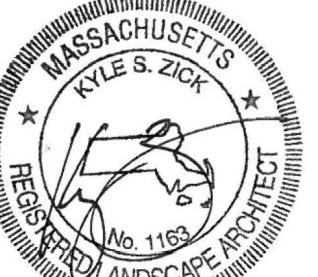

BID DOCUMENTS

Job Number:

Project: HUDSON DOG PARK

Drawn By: JF RB Checked By: KZ

Date: 2/26/2025

Scale: AS NOTED

Drawing Title:

DETAILS


LD2

HUDSON DOG PARK

HUDSON, MASSACHUSETTS



TOWN OF HUDSON

PARK COMMISSION
DIVISION OF RECREATION
78 MAIN STREET
HUDSON, MA 01749

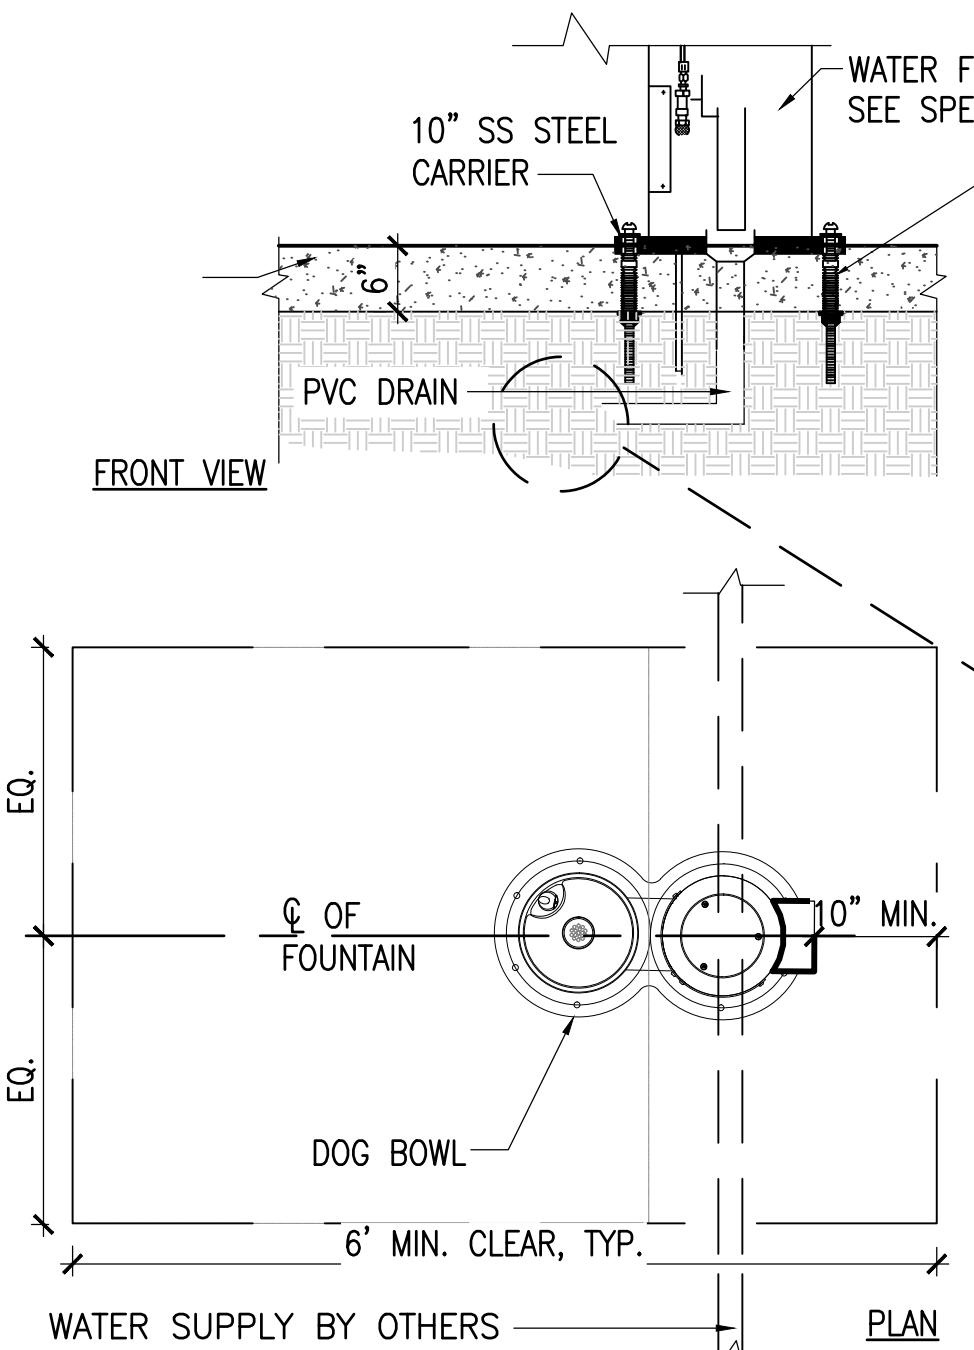


1 DRINKING FOUNTAIN (PROVIDED BY OWNER)

SCALE: $3/4" = 1'-0"$

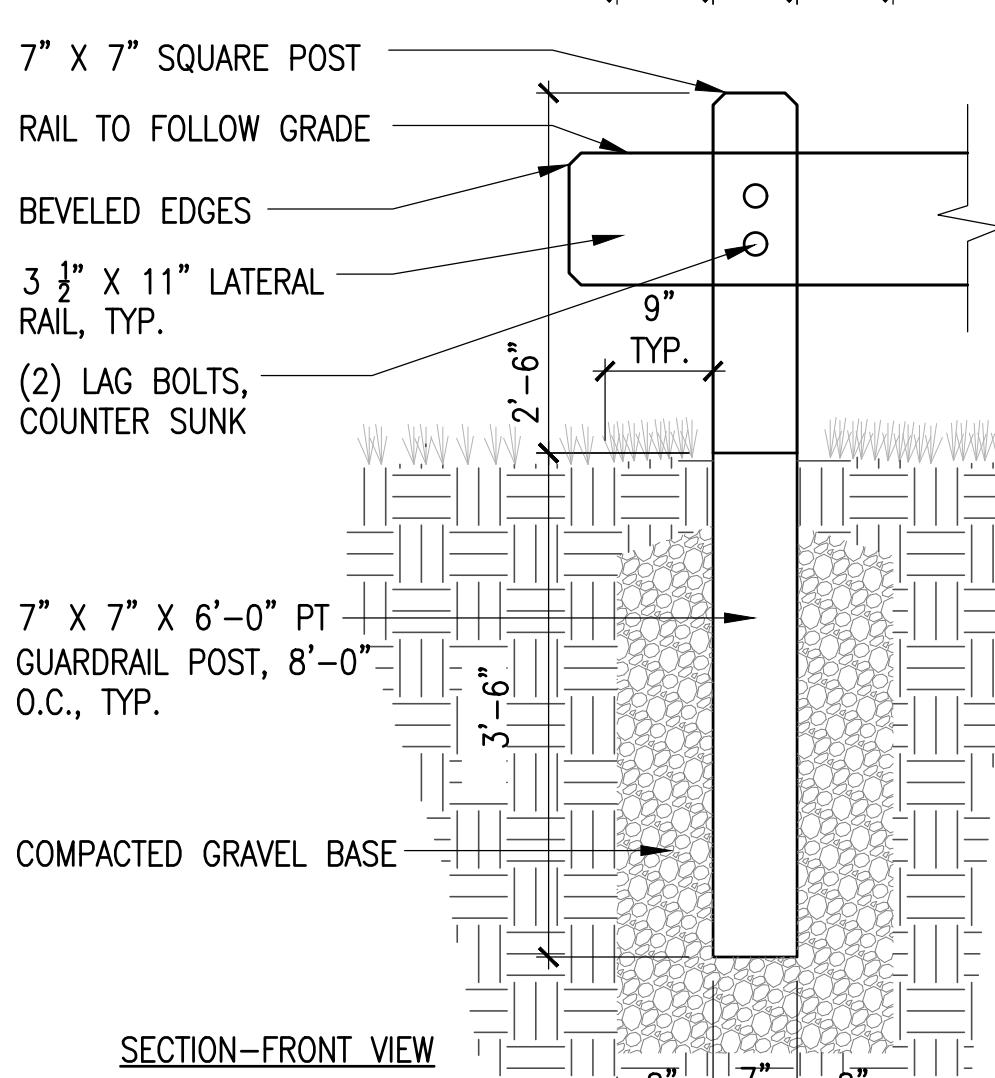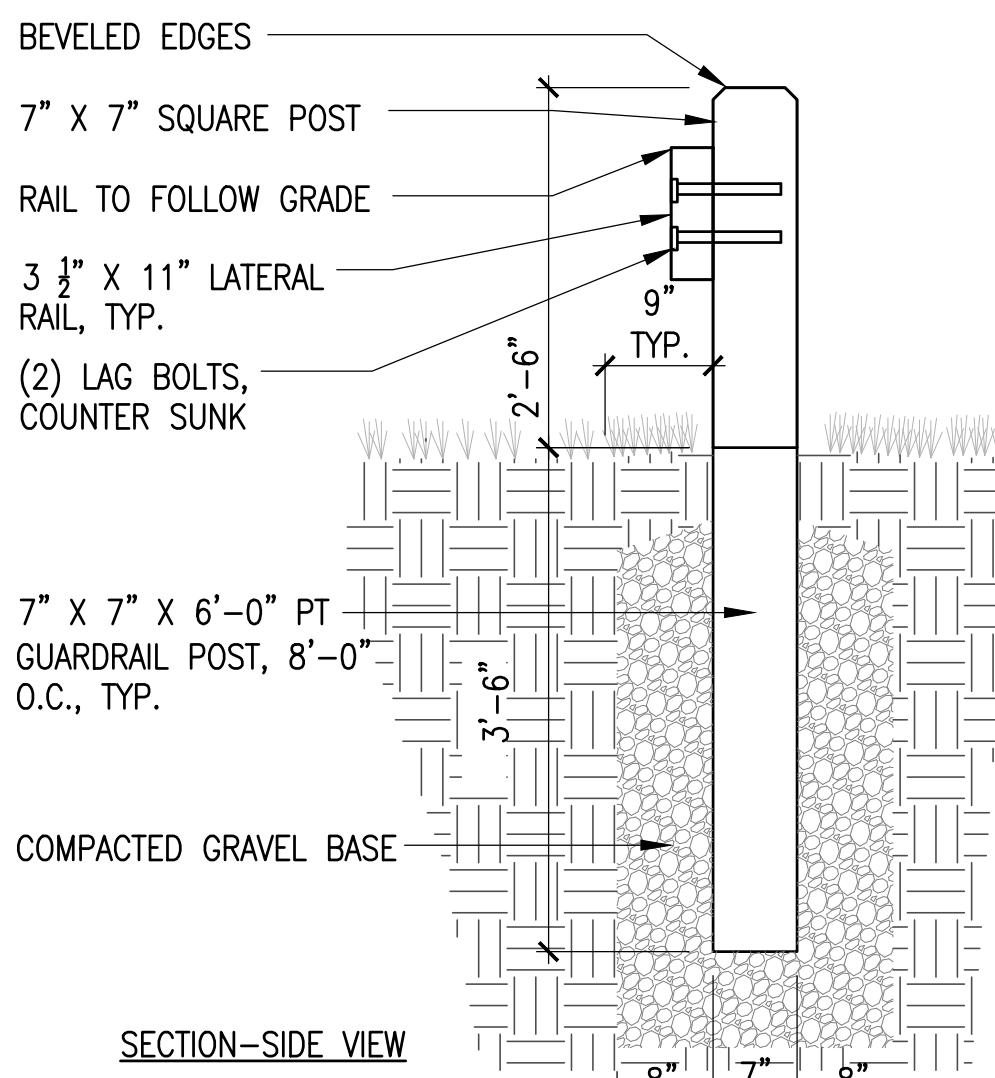


4 WOODEN GUARDRAIL

SCALE: $3/4" = 1'-0"$

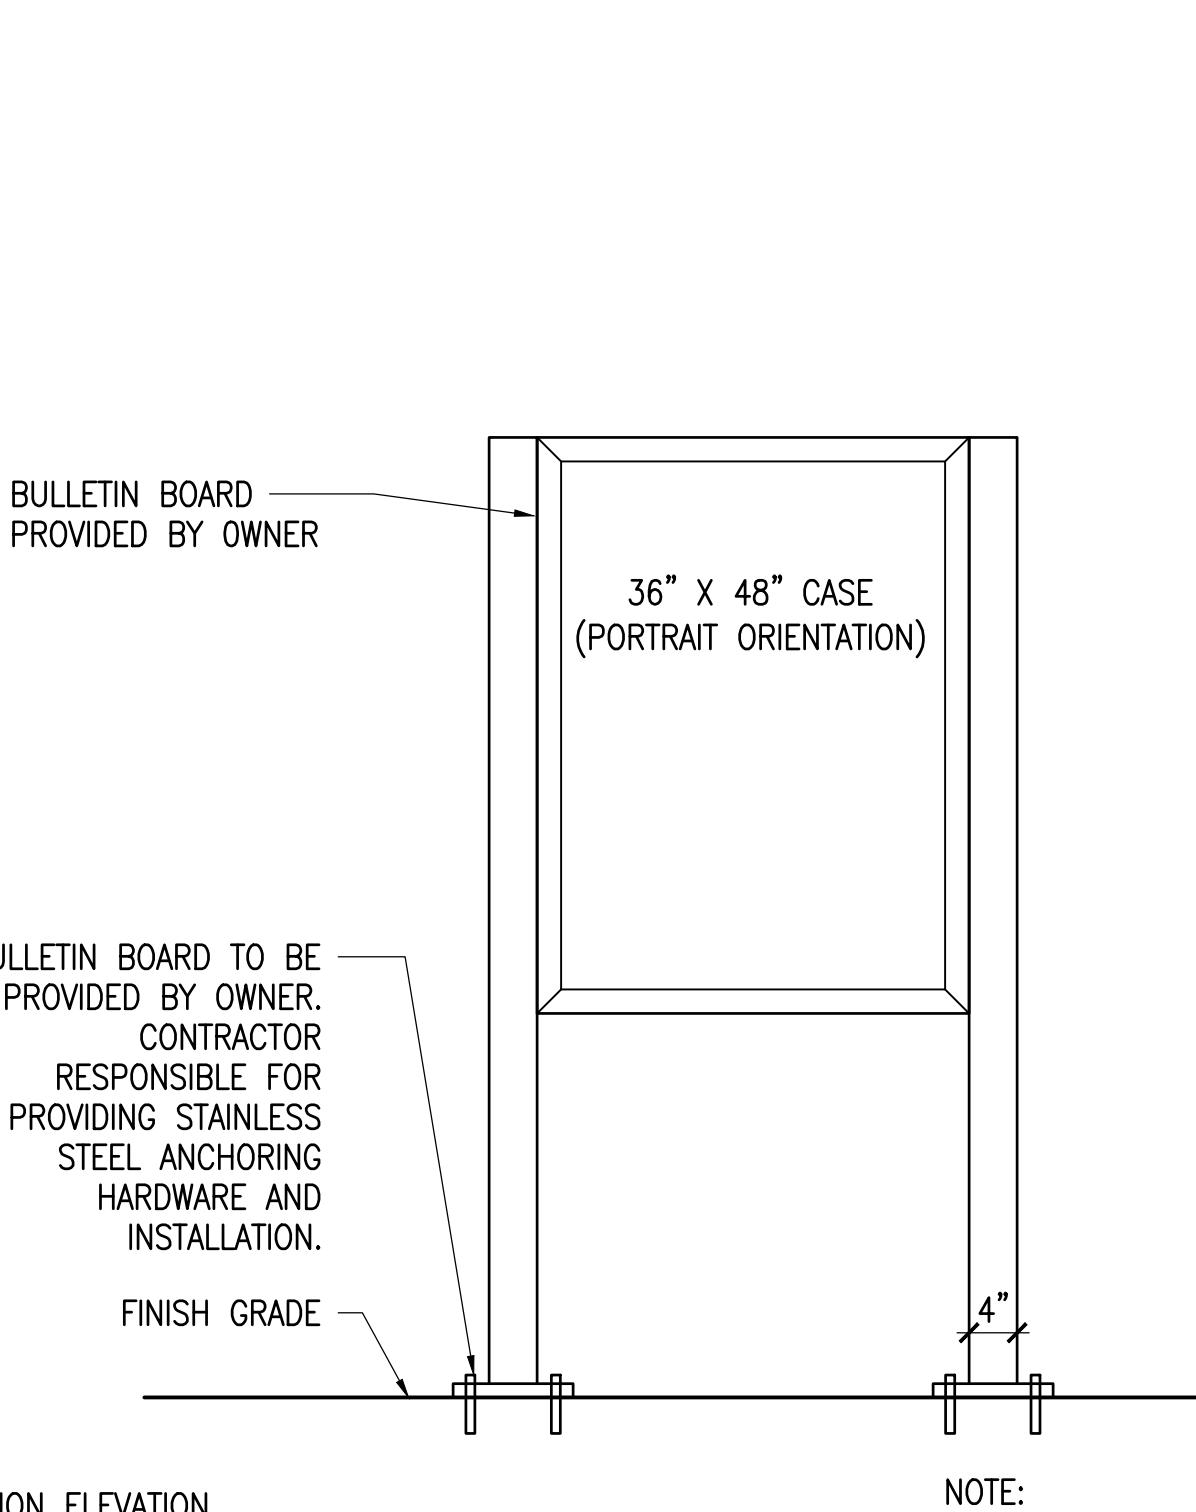

2 BULLETIN BOARD (PROVIDED BY OWNER)

SCALE: $3/4" = 1'-0"$

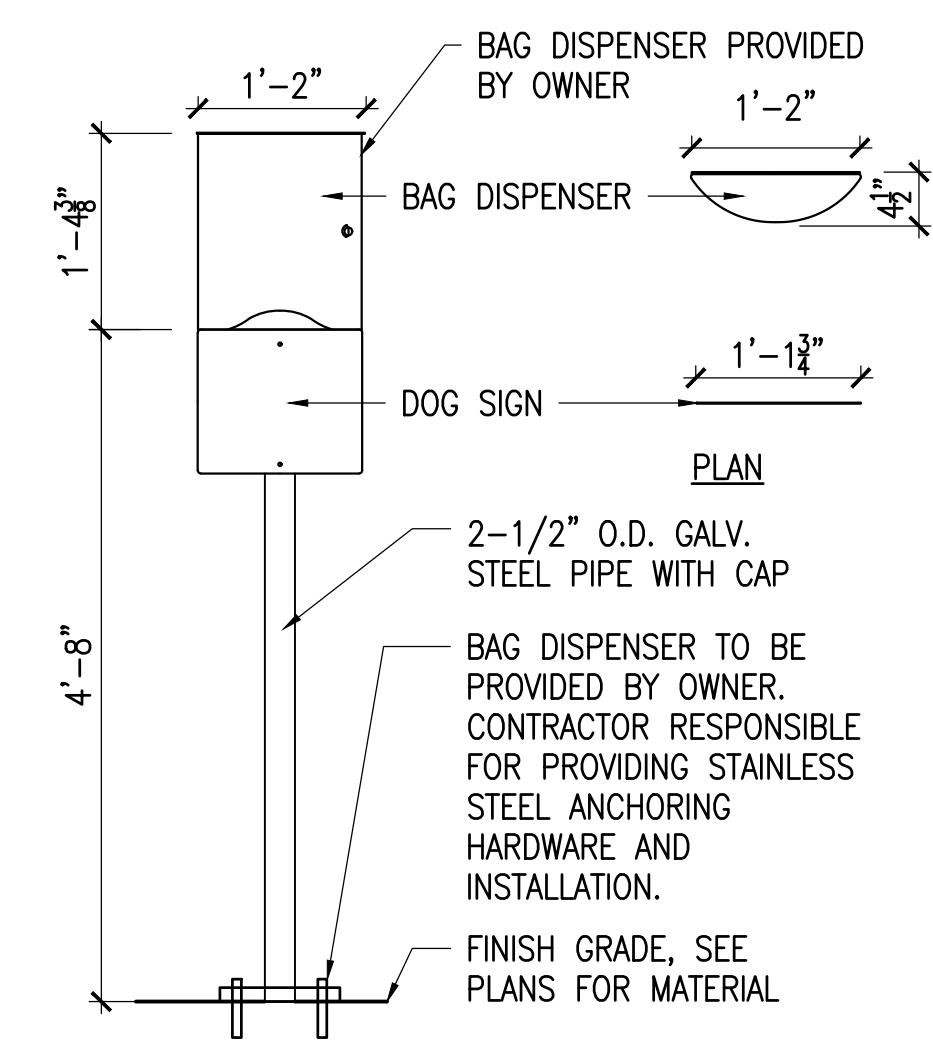


NOTES:
1. TOWN TO USE CORN STARCH BASED BAGS, NOT PLASTIC.

3 SECTION ELEVATION


3 BAG DISPENSER (PROVIDED BY OWNER)

SCALE: $3/4" = 1'-0"$

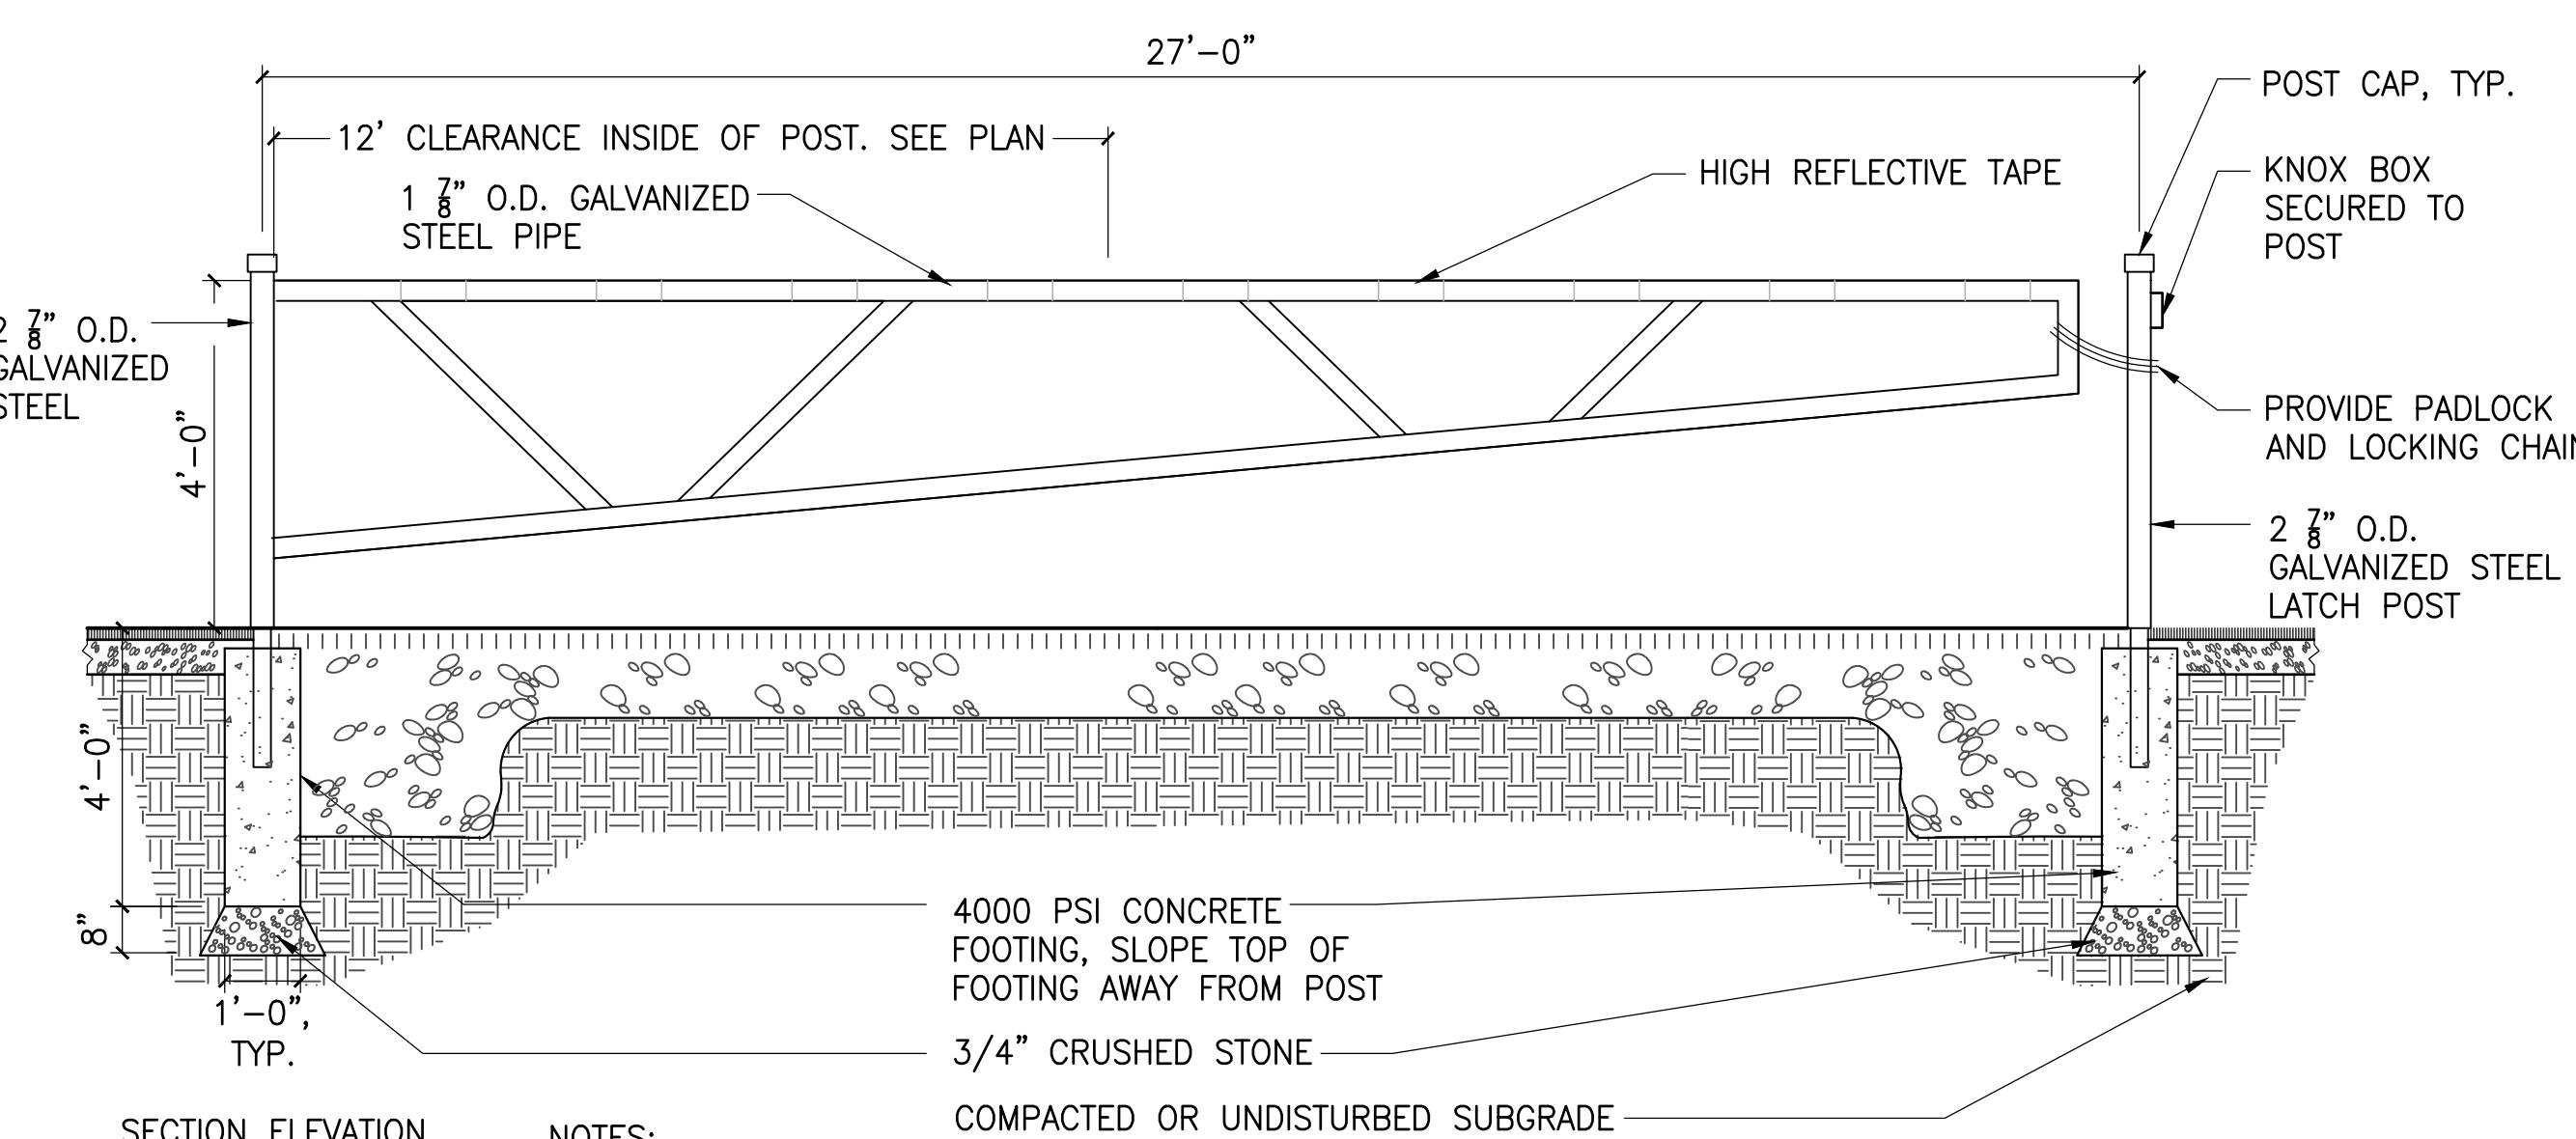

5 VEHICULAR GATE

SCALE: $3/8" = 1'-0"$

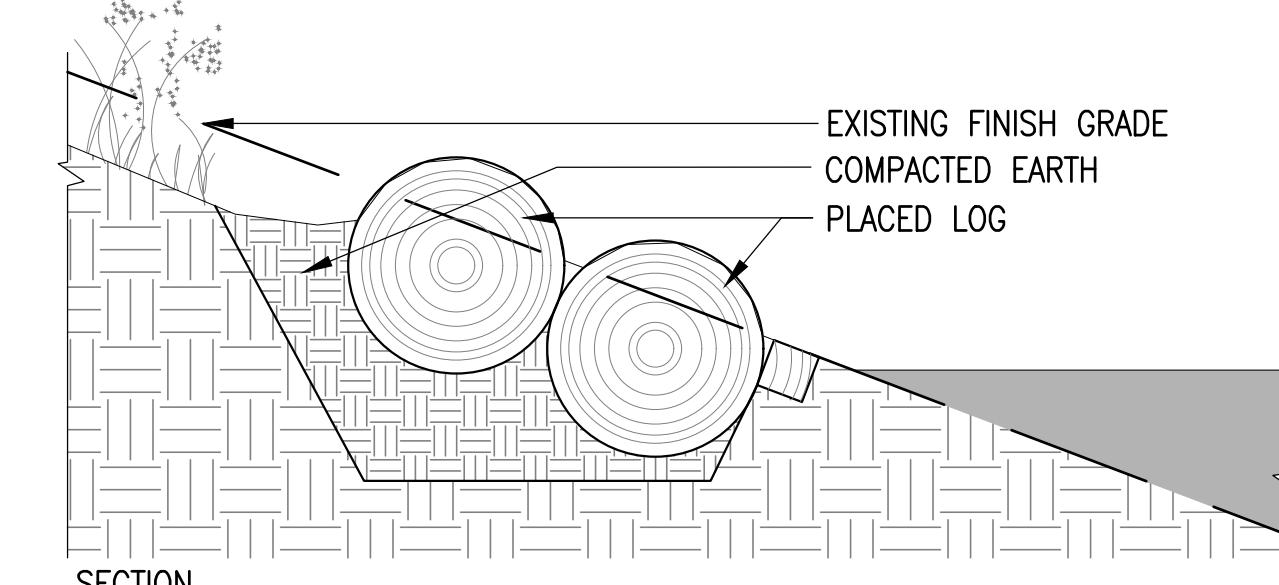


6 SET LOG

SCALE: $3/4" = 1'-0"$

kzla

Kyle Zick Landscape Architecture, Inc.
4228 Washington Street
Boston, MA 02131
617 451-1018 Tel
www.kylezick.com

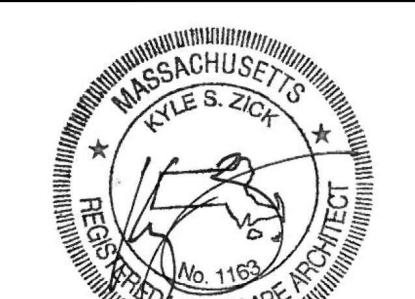

BID DOCUMENTS

Job Number:

Project: HUDSON DOG PARK

Drawn By: JF RB Checked By: KZ

Date: 2/26/2025

Scale: AS NOTED

Drawing Title:

DETAILS

LD3


HUDSON DOG PARK

HUDSON, MASSACHUSETTS


TOWN OF HUDSON

PARK COMMISSION
DIVISION OF RECREATION
78 MAIN STREET
HUDSON, MA 01749

NOTE:
1. CONCRETE PAD SHALL HAVE
2% MAX SLOPE IN ALL
DIRECTIONS.

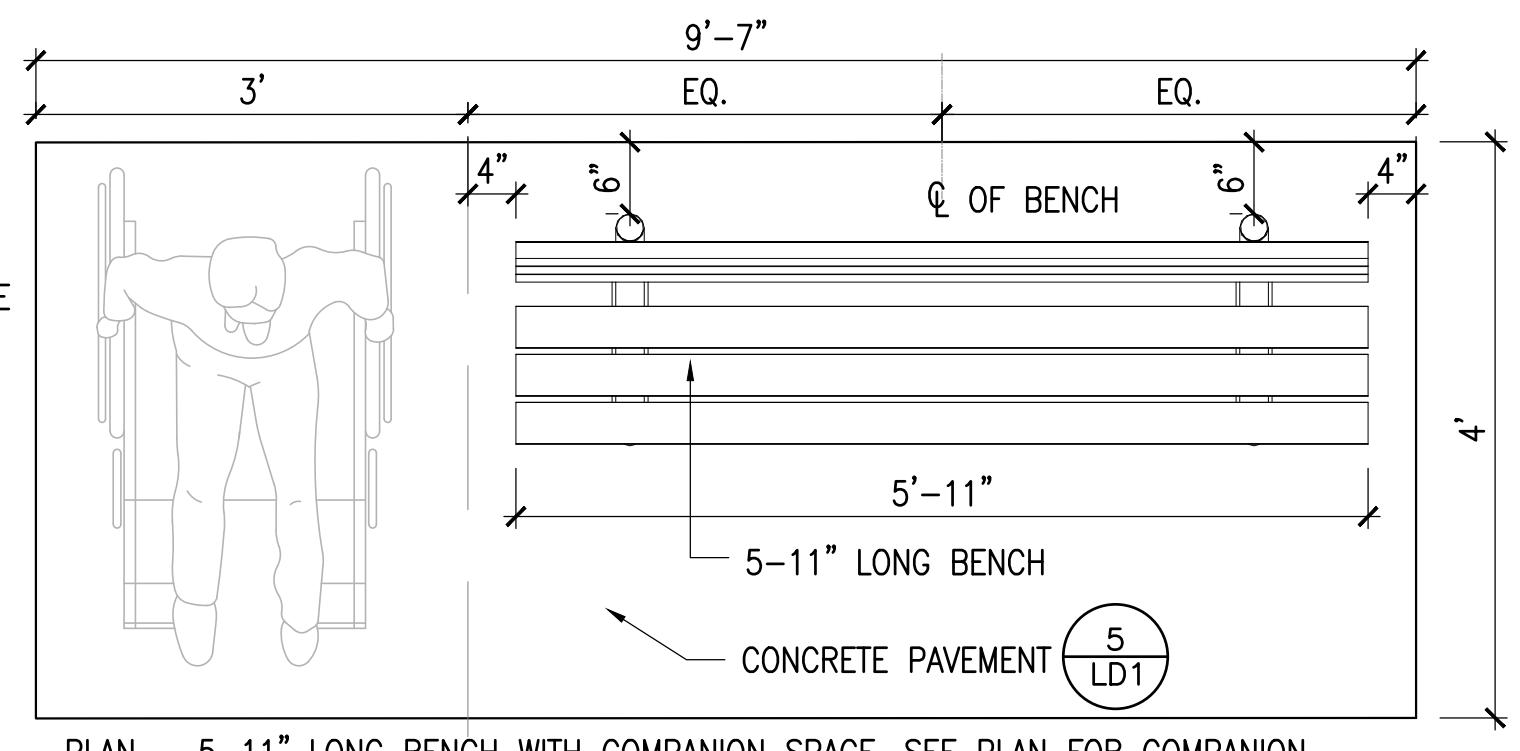


PLAN - 5'-11" LONG BENCH WITH COMPANION SPACE. SEE PLAN FOR COMPANION SEAT LOCATIONS

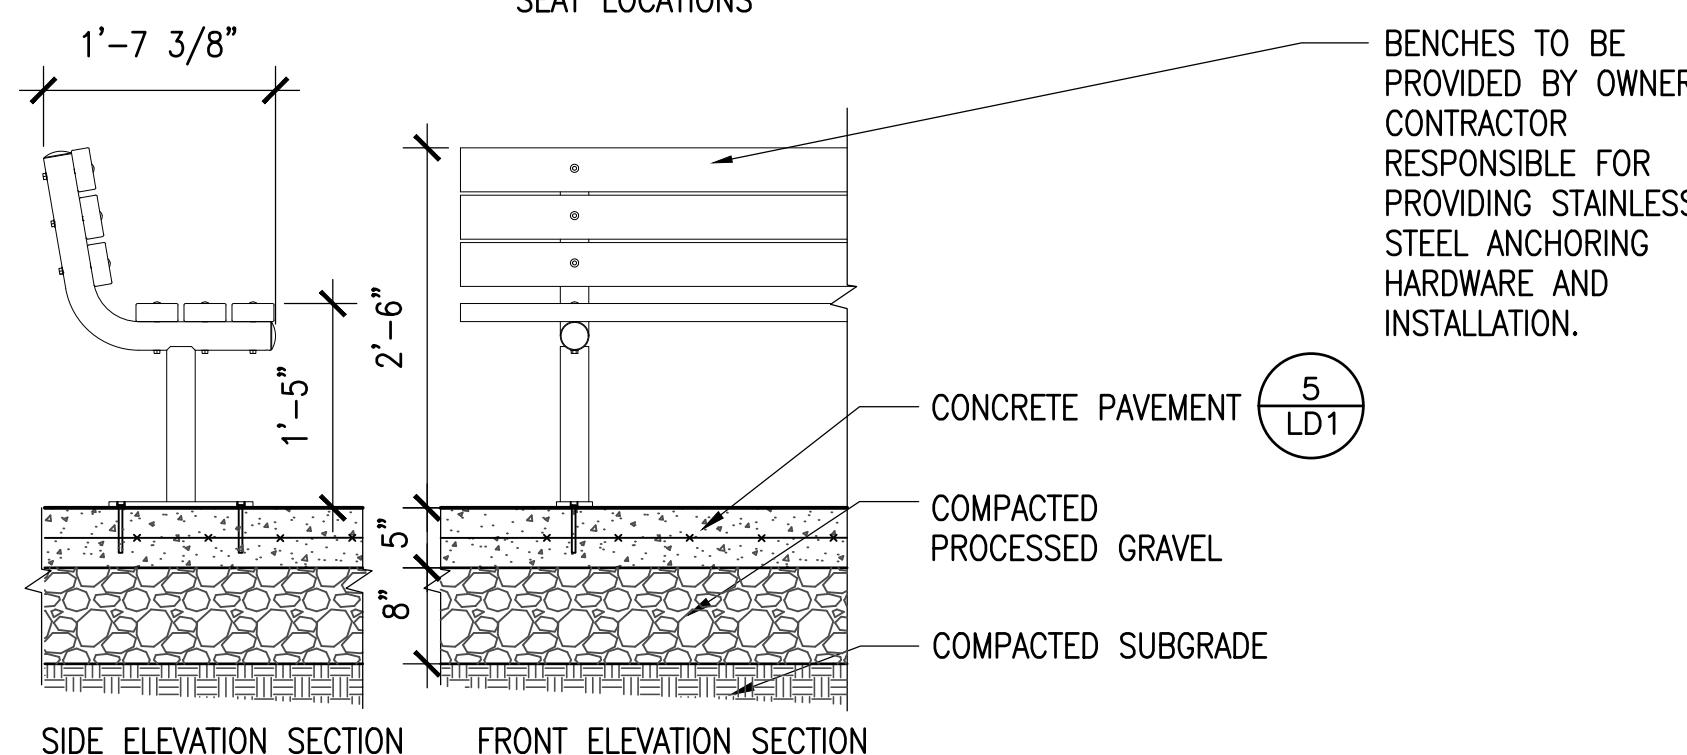

1 BACKED BENCH (PROVIDED BY OWNER)

SCALE: 3/4" = 1'-0"

NOTE:
- MAINTAIN 6" MIN BETWEEN TRASH RECEPTACLE
FROM BACK SIDE OF FENCE


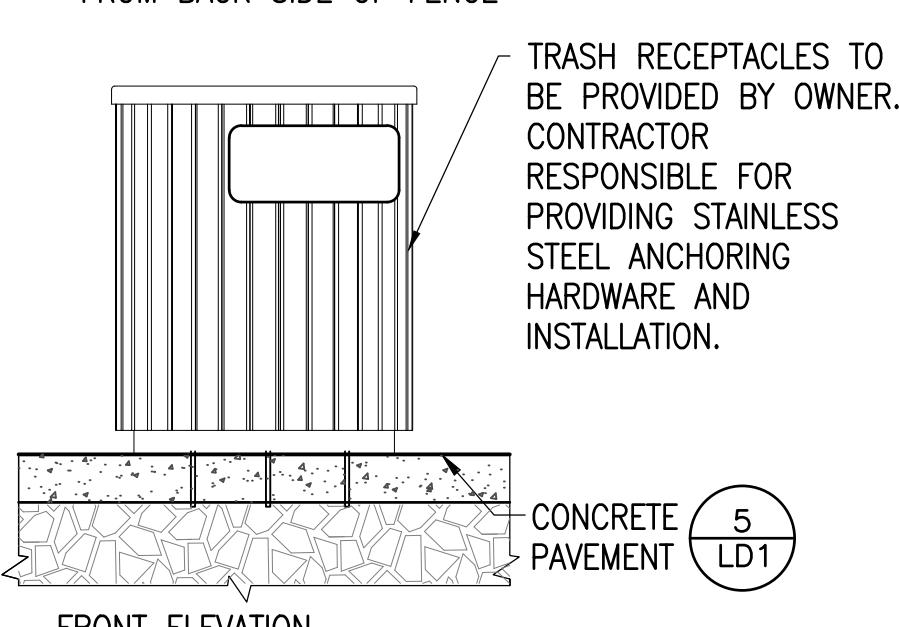


3 TRASH RECEPTACLE (PROVIDED BY OWNER)

SCALE: 3/4" = 1'-0"


ACCESSIBLE PICNIC TABLE TO BE PROVIDED BY OWNER. CONTRACTOR RESPONSIBLE FOR PROVIDING STAINLESS STEEL ANCHORING HARDWARE AND INSTALLATION.

WHEELCHAIR ACCESSIBLE

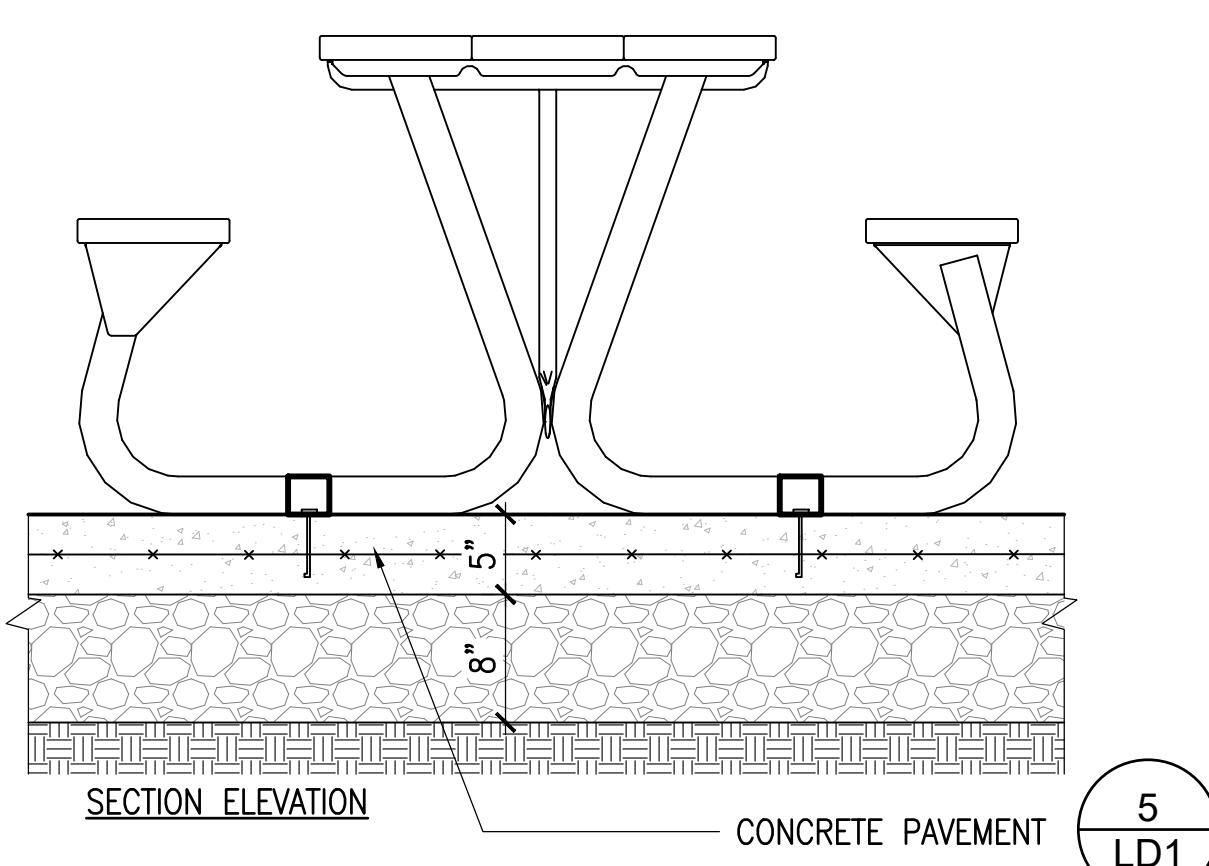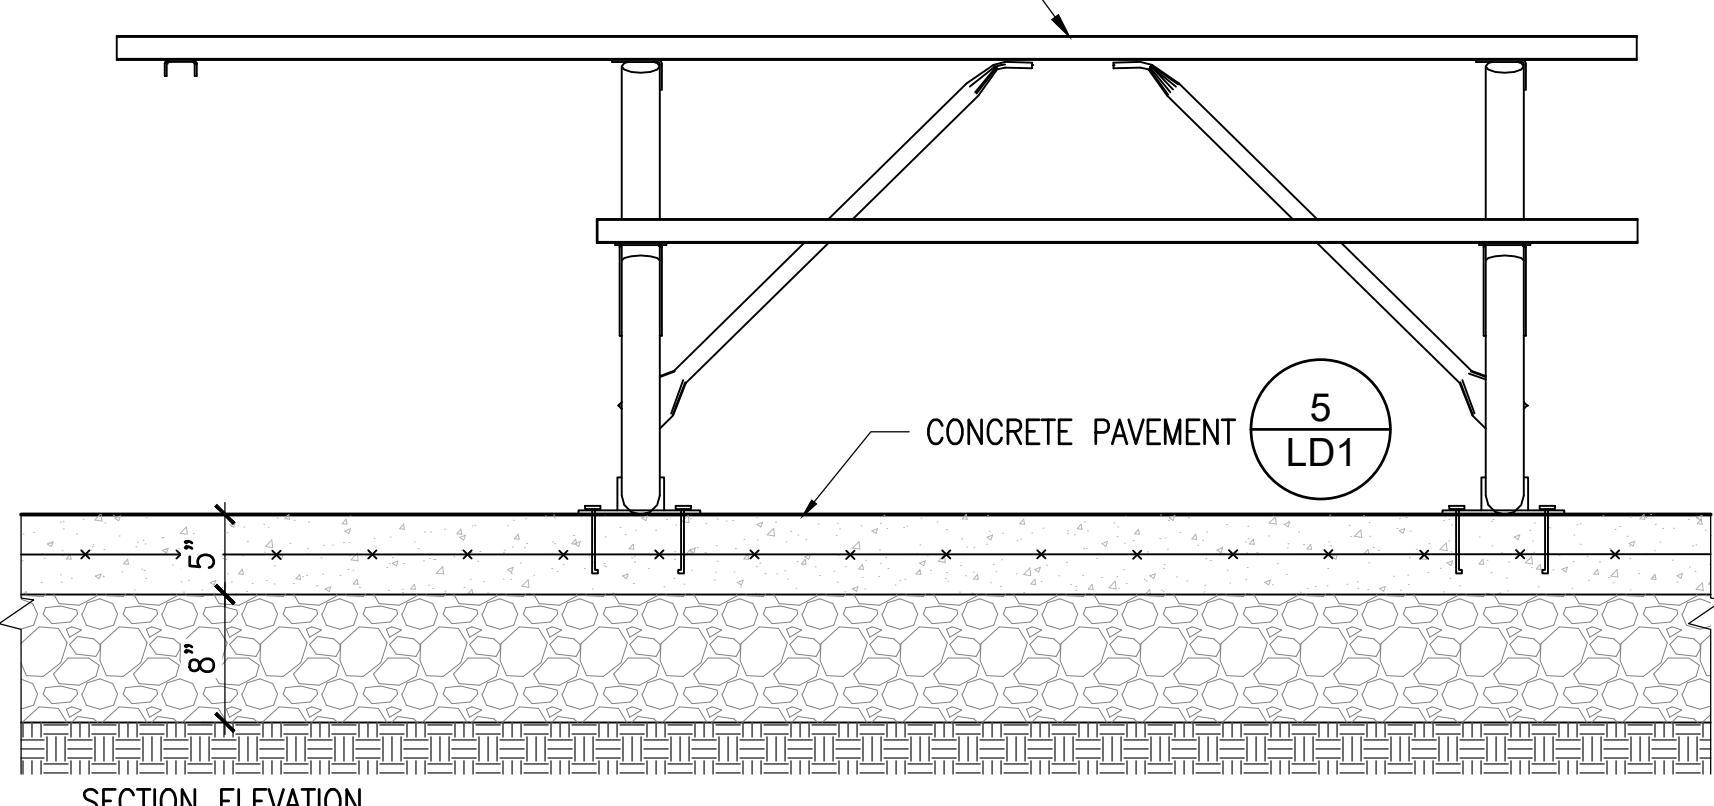

2 ACCESSIBLE PICNIC TABLE (PROVIDED BY OWNER)

SCALE: 1" = 1'-0"

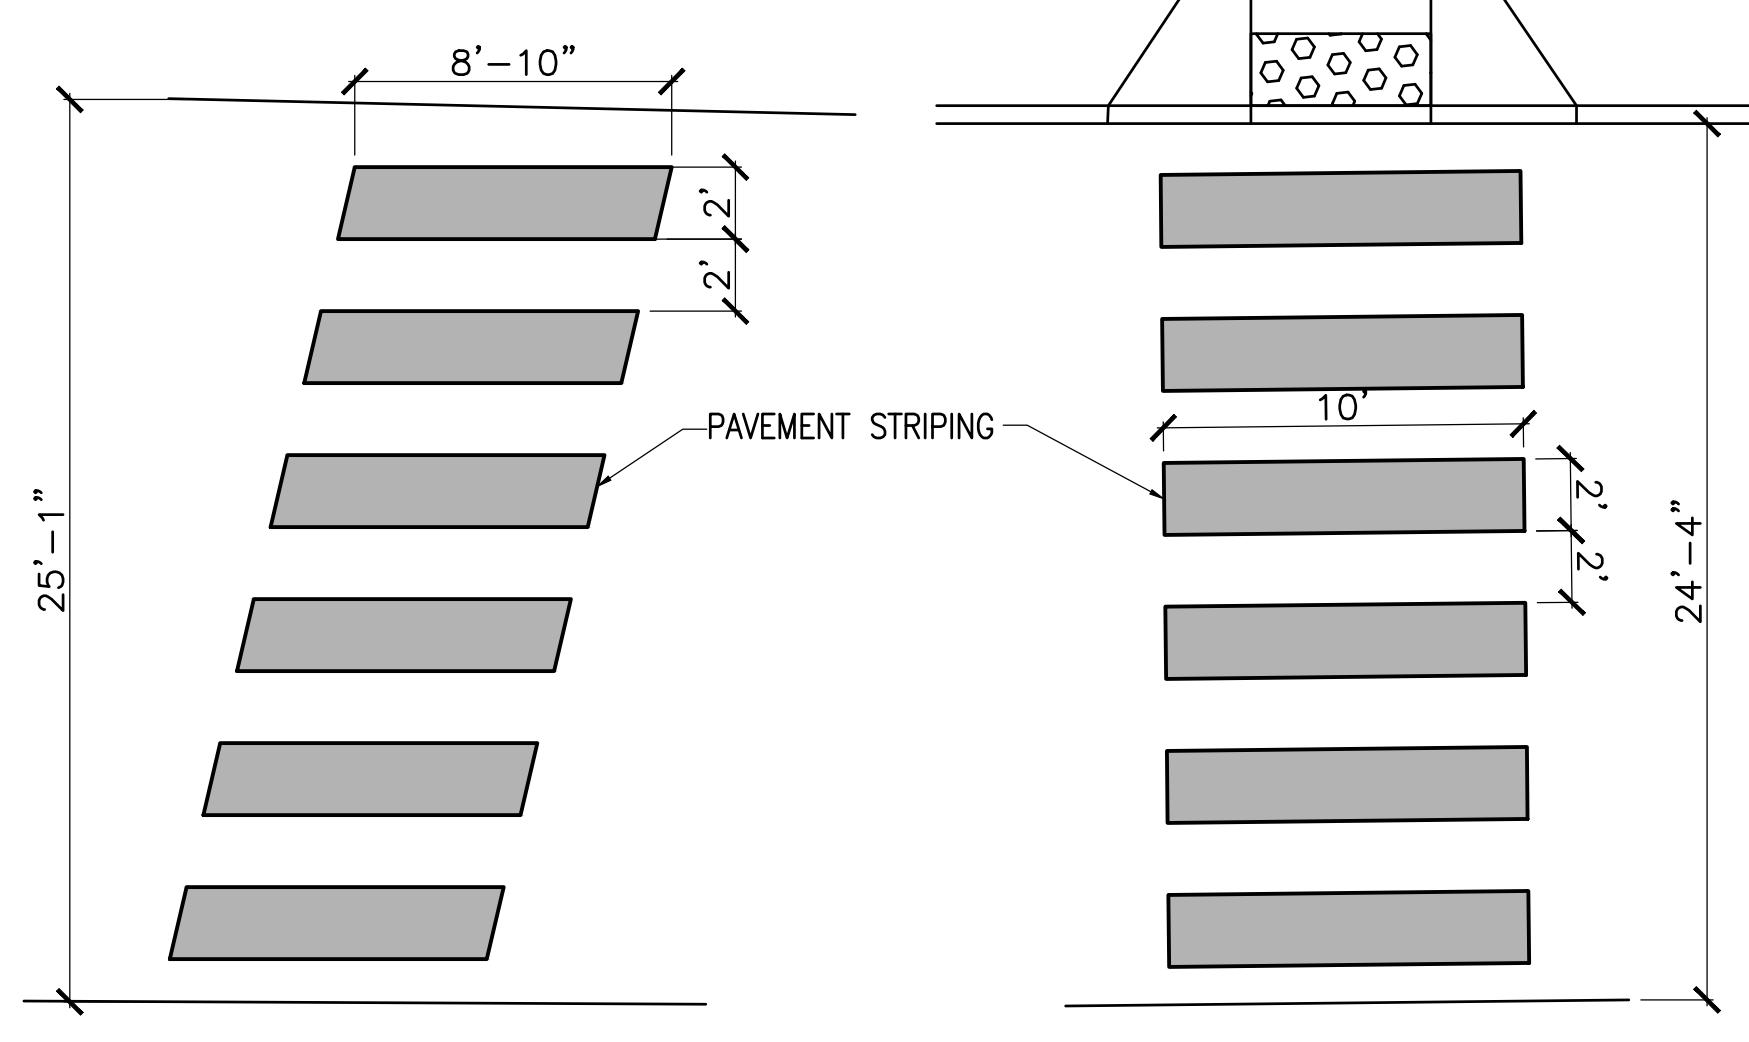


3 TRASH RECEPTACLE (PROVIDED BY OWNER)

SCALE: 3/4" = 1'-0"

NOTE:
1. LOGS TO BE CUT FROM TREES REMOVED DURING CONSTRUCTION FROM SITE, AND SHALL BE VERIFIED IN FIELD WITH LANDSCAPE ARCHITECT.

5 LOG STACK

SCALE: 3/4" = 1'-0"

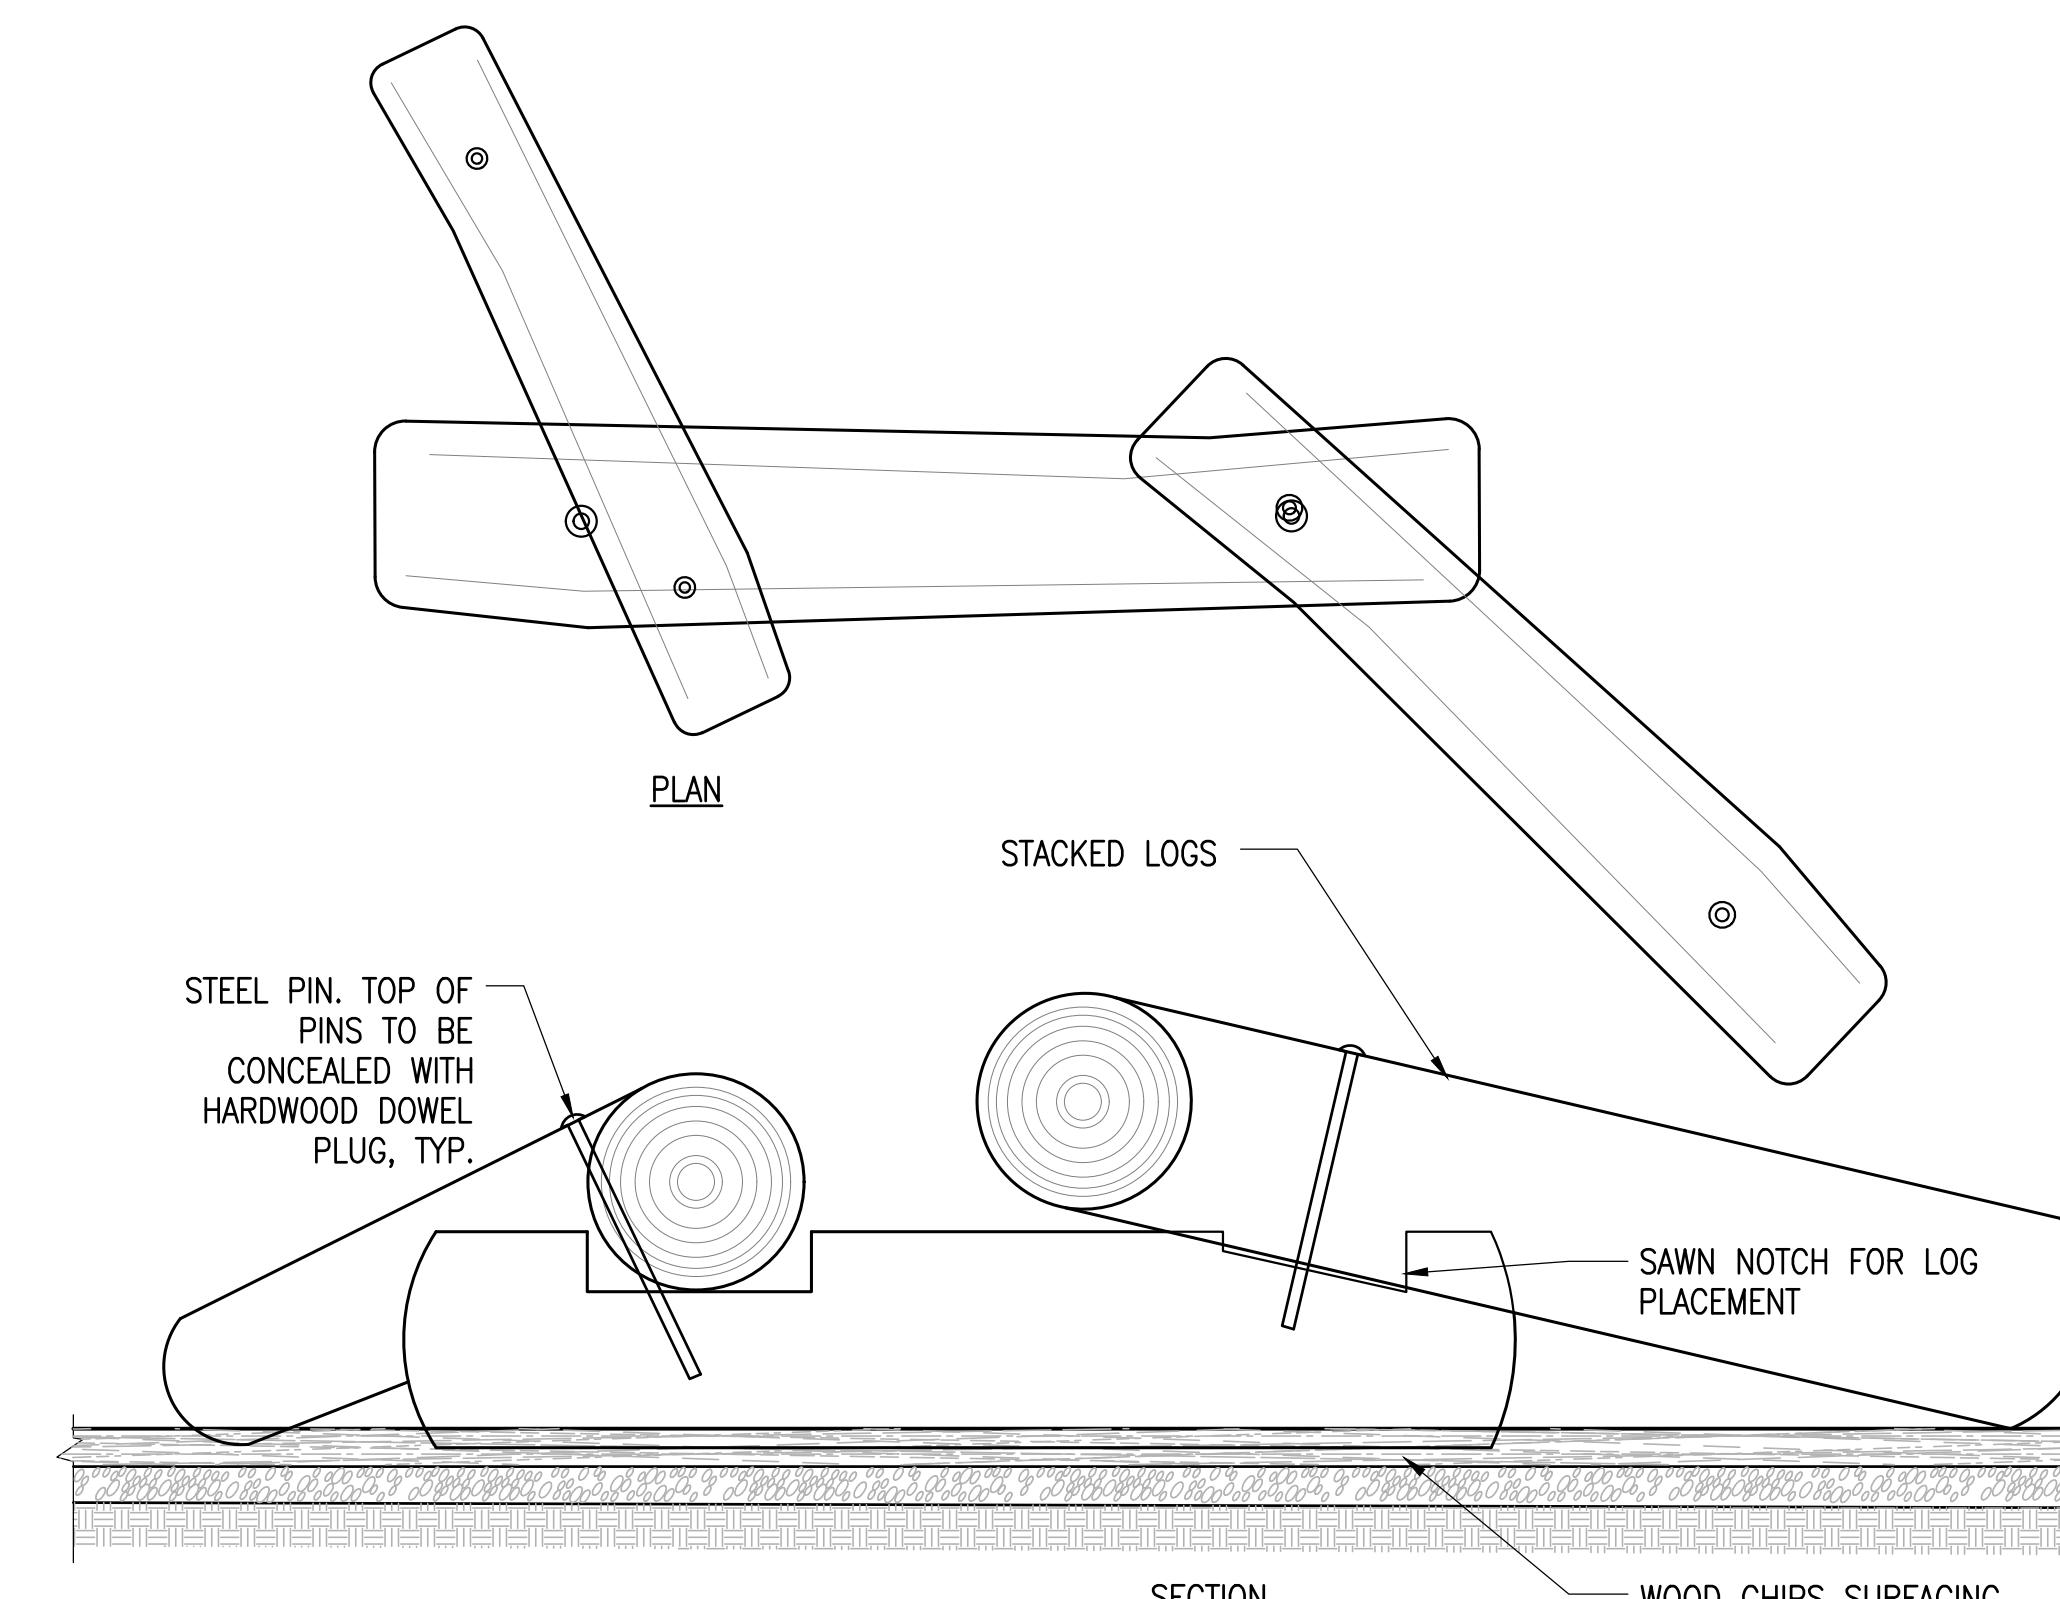

DETAILS

LD4


NO.	REVISION	DATE
kzla Kyle Zick Landscape Architecture, Inc. 4228 Washington Street Boston, MA 02131 617-451-1018 Tel www.kylezick.com		
		
BID DOCUMENTS		
Job Number:		
Project: HUDSON DOG PARK		
Drawn By: JF RB	Checked By: KZ	
Date: 2/26/2025		
Scale: AS NOTED		
Drawing Title:		

HUDSON DOG
PARK

HUDSON, MASSACHUSETTS


TOWN OF
HUDSON

PARK COMMISSION
DIVISION OF RECREATION
78 MAIN STREET
HUDSON, MA 01749

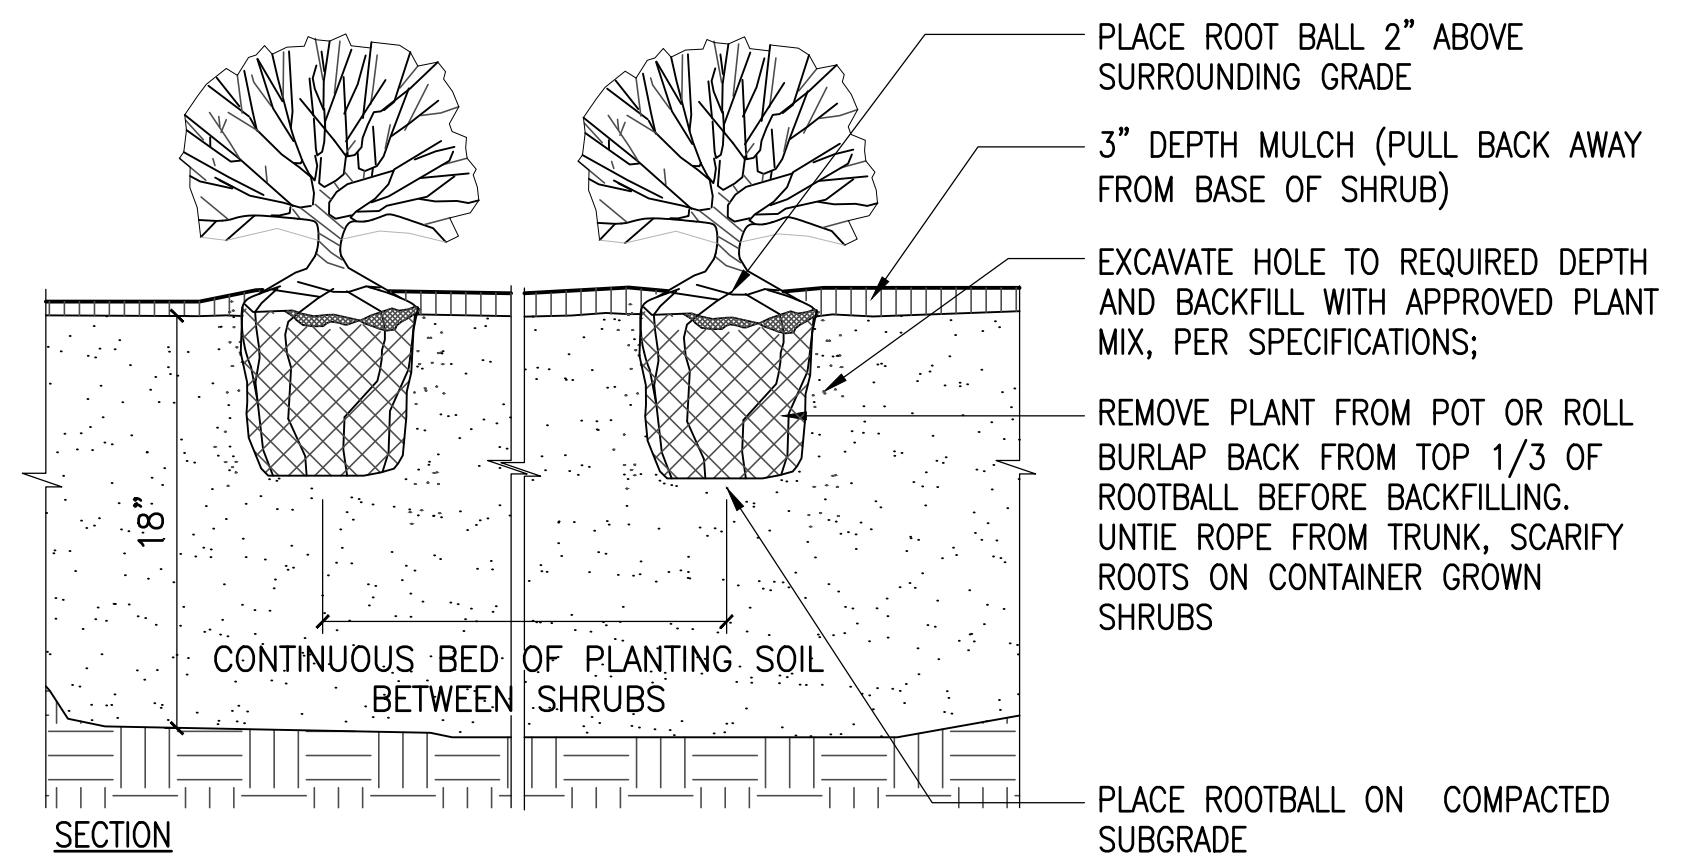


1 SHRUB PLANTING

SCALE: 1 1/2" = 1'-0"

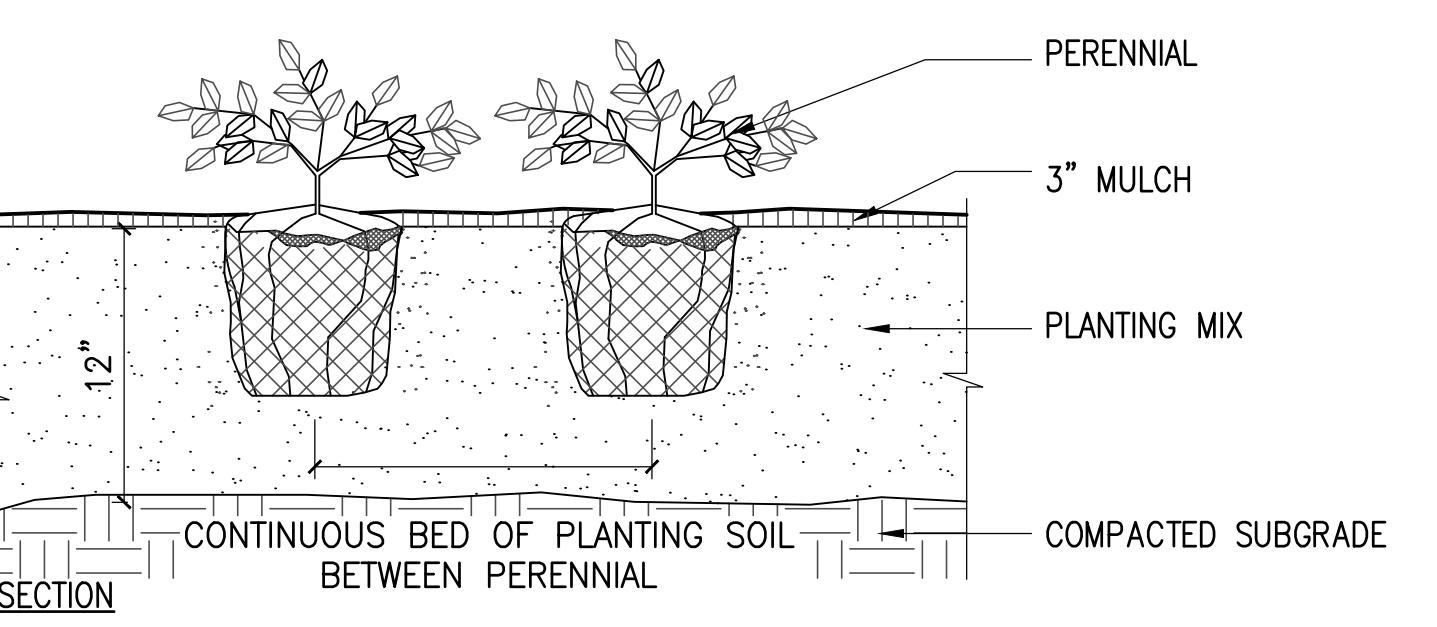


2 PERENNIAL PLANTING

SCALE: 1 1/2" = 1'-0"

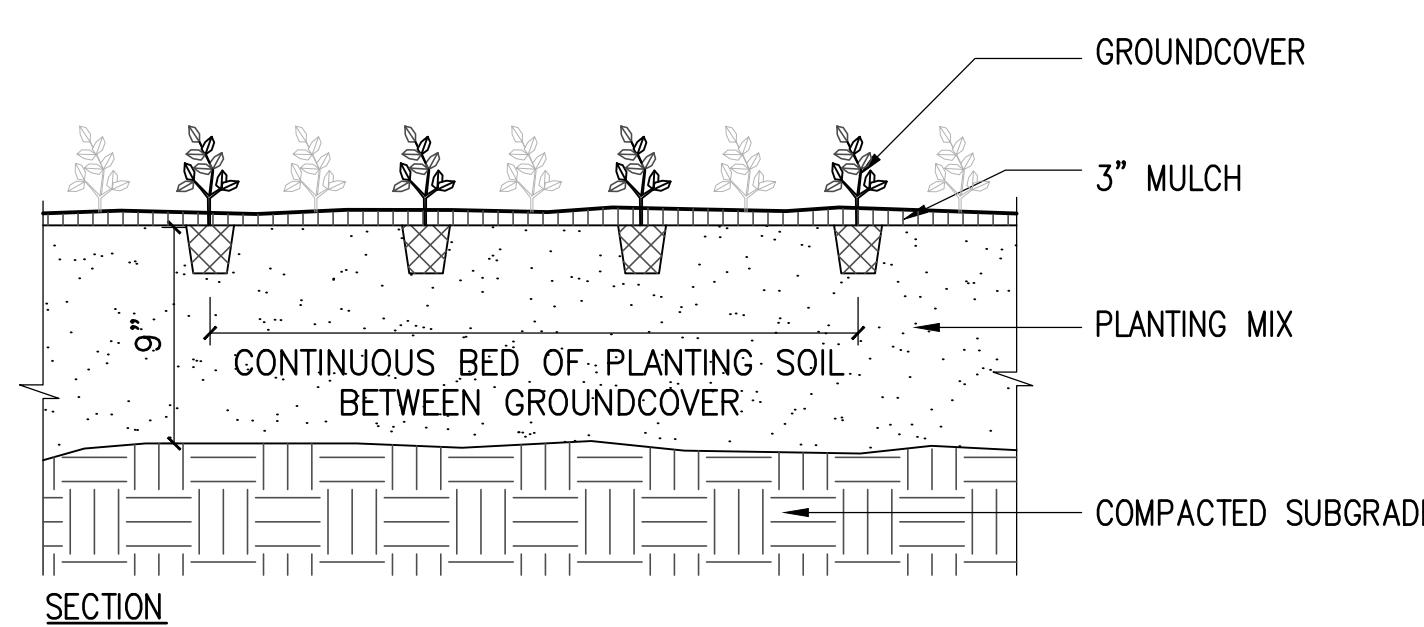


3 GROUND COVER PLANTING

SCALE: 1 1/2" = 1'-0"

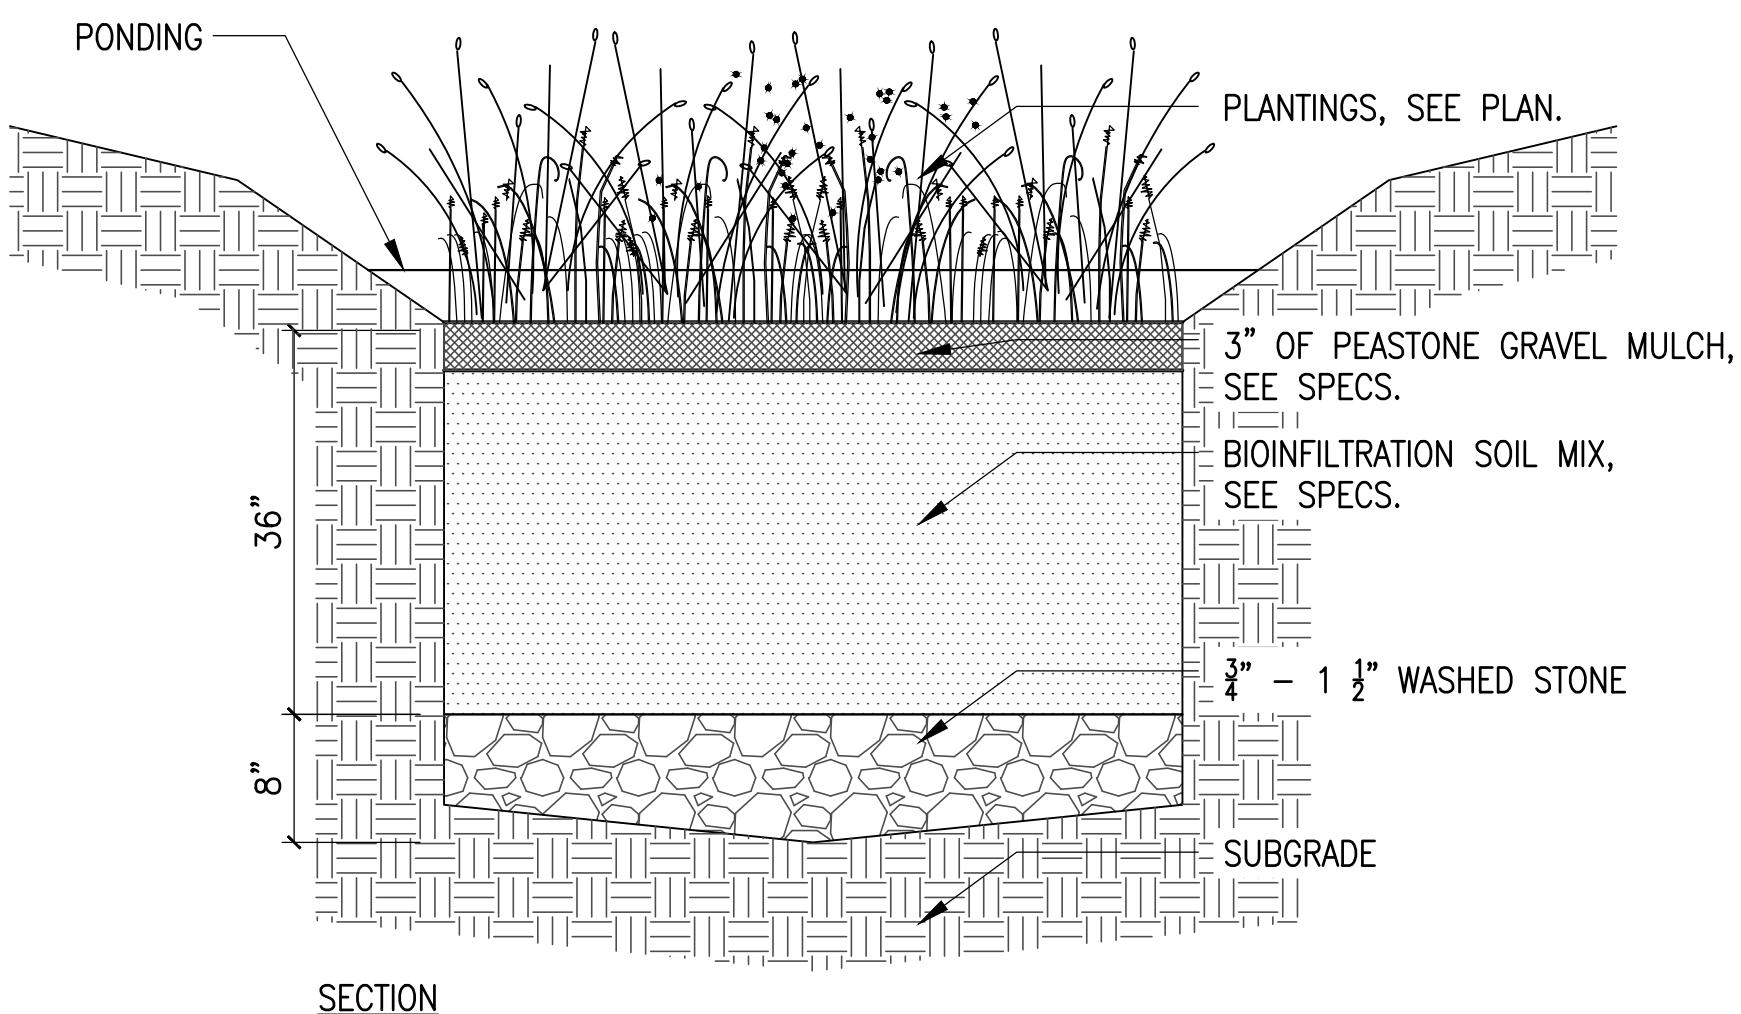


4 BIORETENTION SOIL MIX

SCALE: 1" = 1'-0"

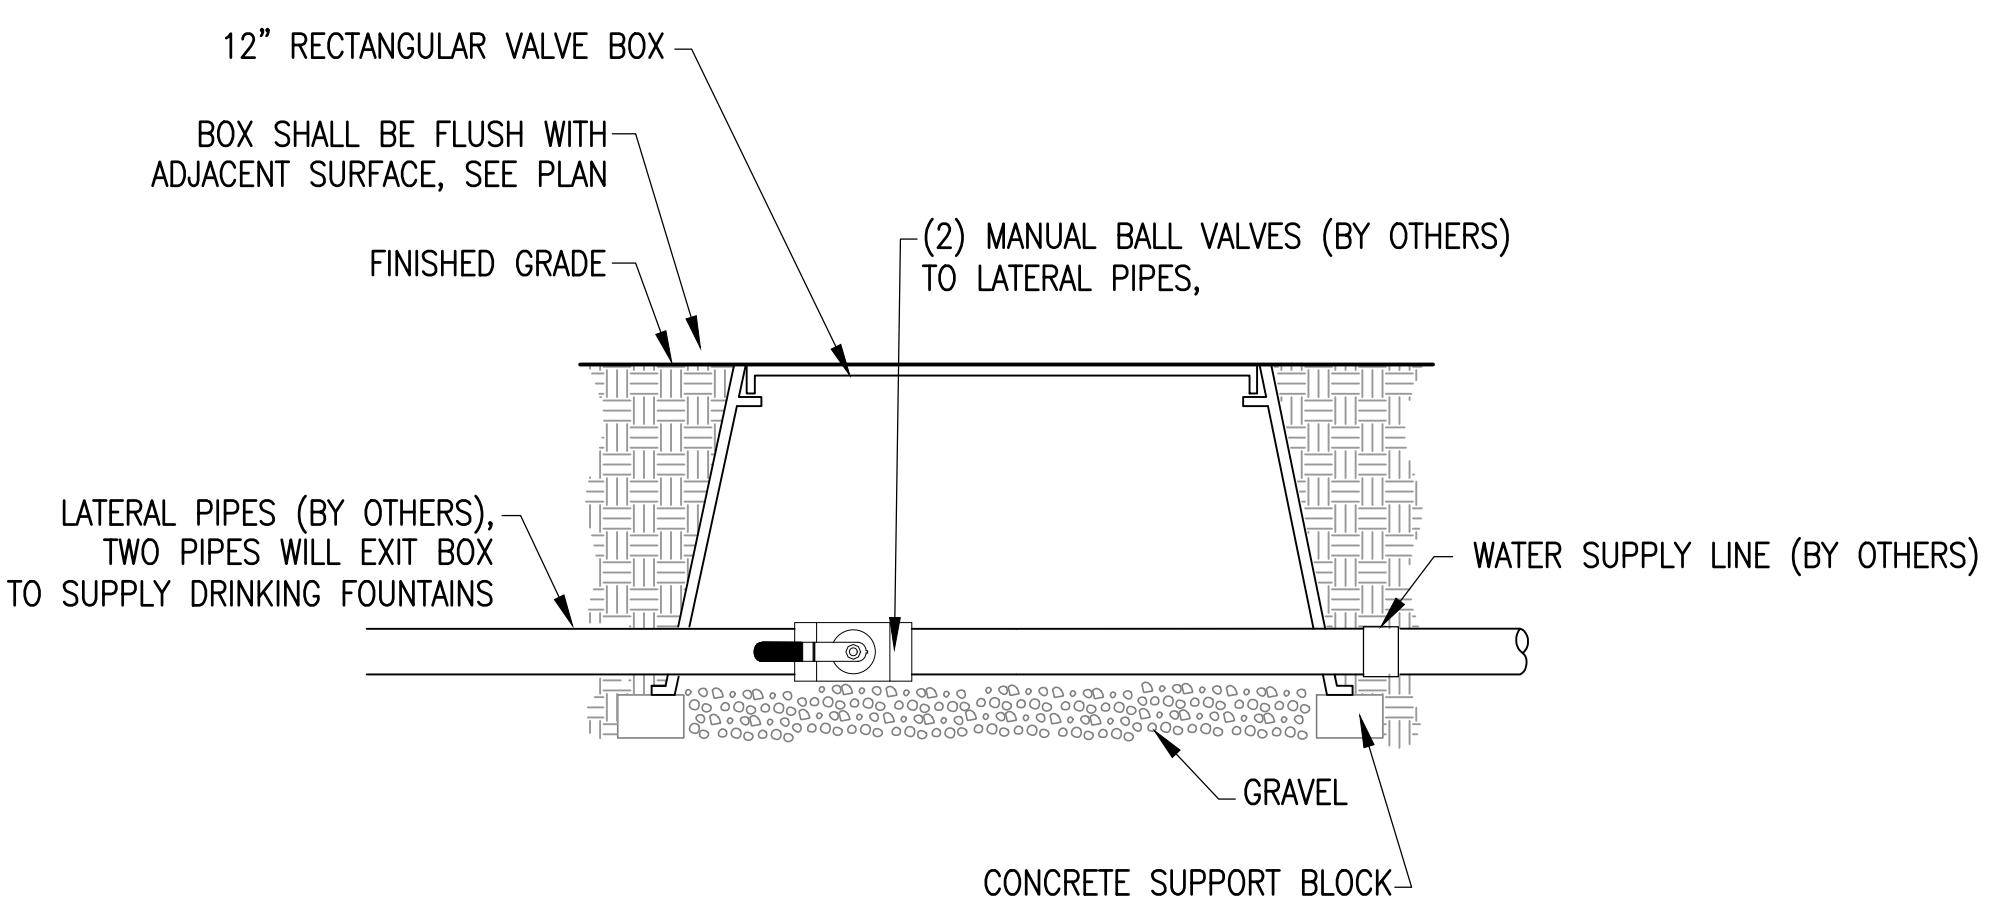

5 VALVE BOX

SCALE: 1" = 1'-0"

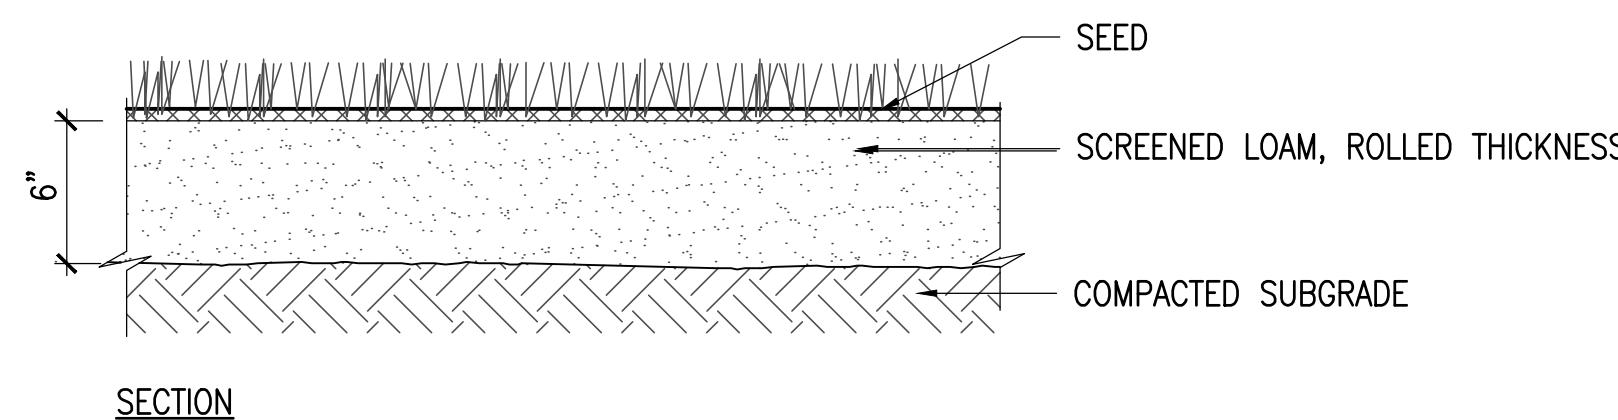

6 LOAM AND SEED

SCALE: 1 1/2" = 1'-0"

NO. REVISION DATE

kzla
Kyle Zick Landscape Architecture, Inc.
4228 Washington Street 617 451-1018 Tel
Boston, MA 02131 www.kylezick.com



BID DOCUMENTS

Job Number:
Project: HUDSON DOG PARK
Drawn By: JF RB Checked By: KZ
Date: 2/26/2025
Scale: AS NOTED
Drawing Title:

DETAILS

LD5