


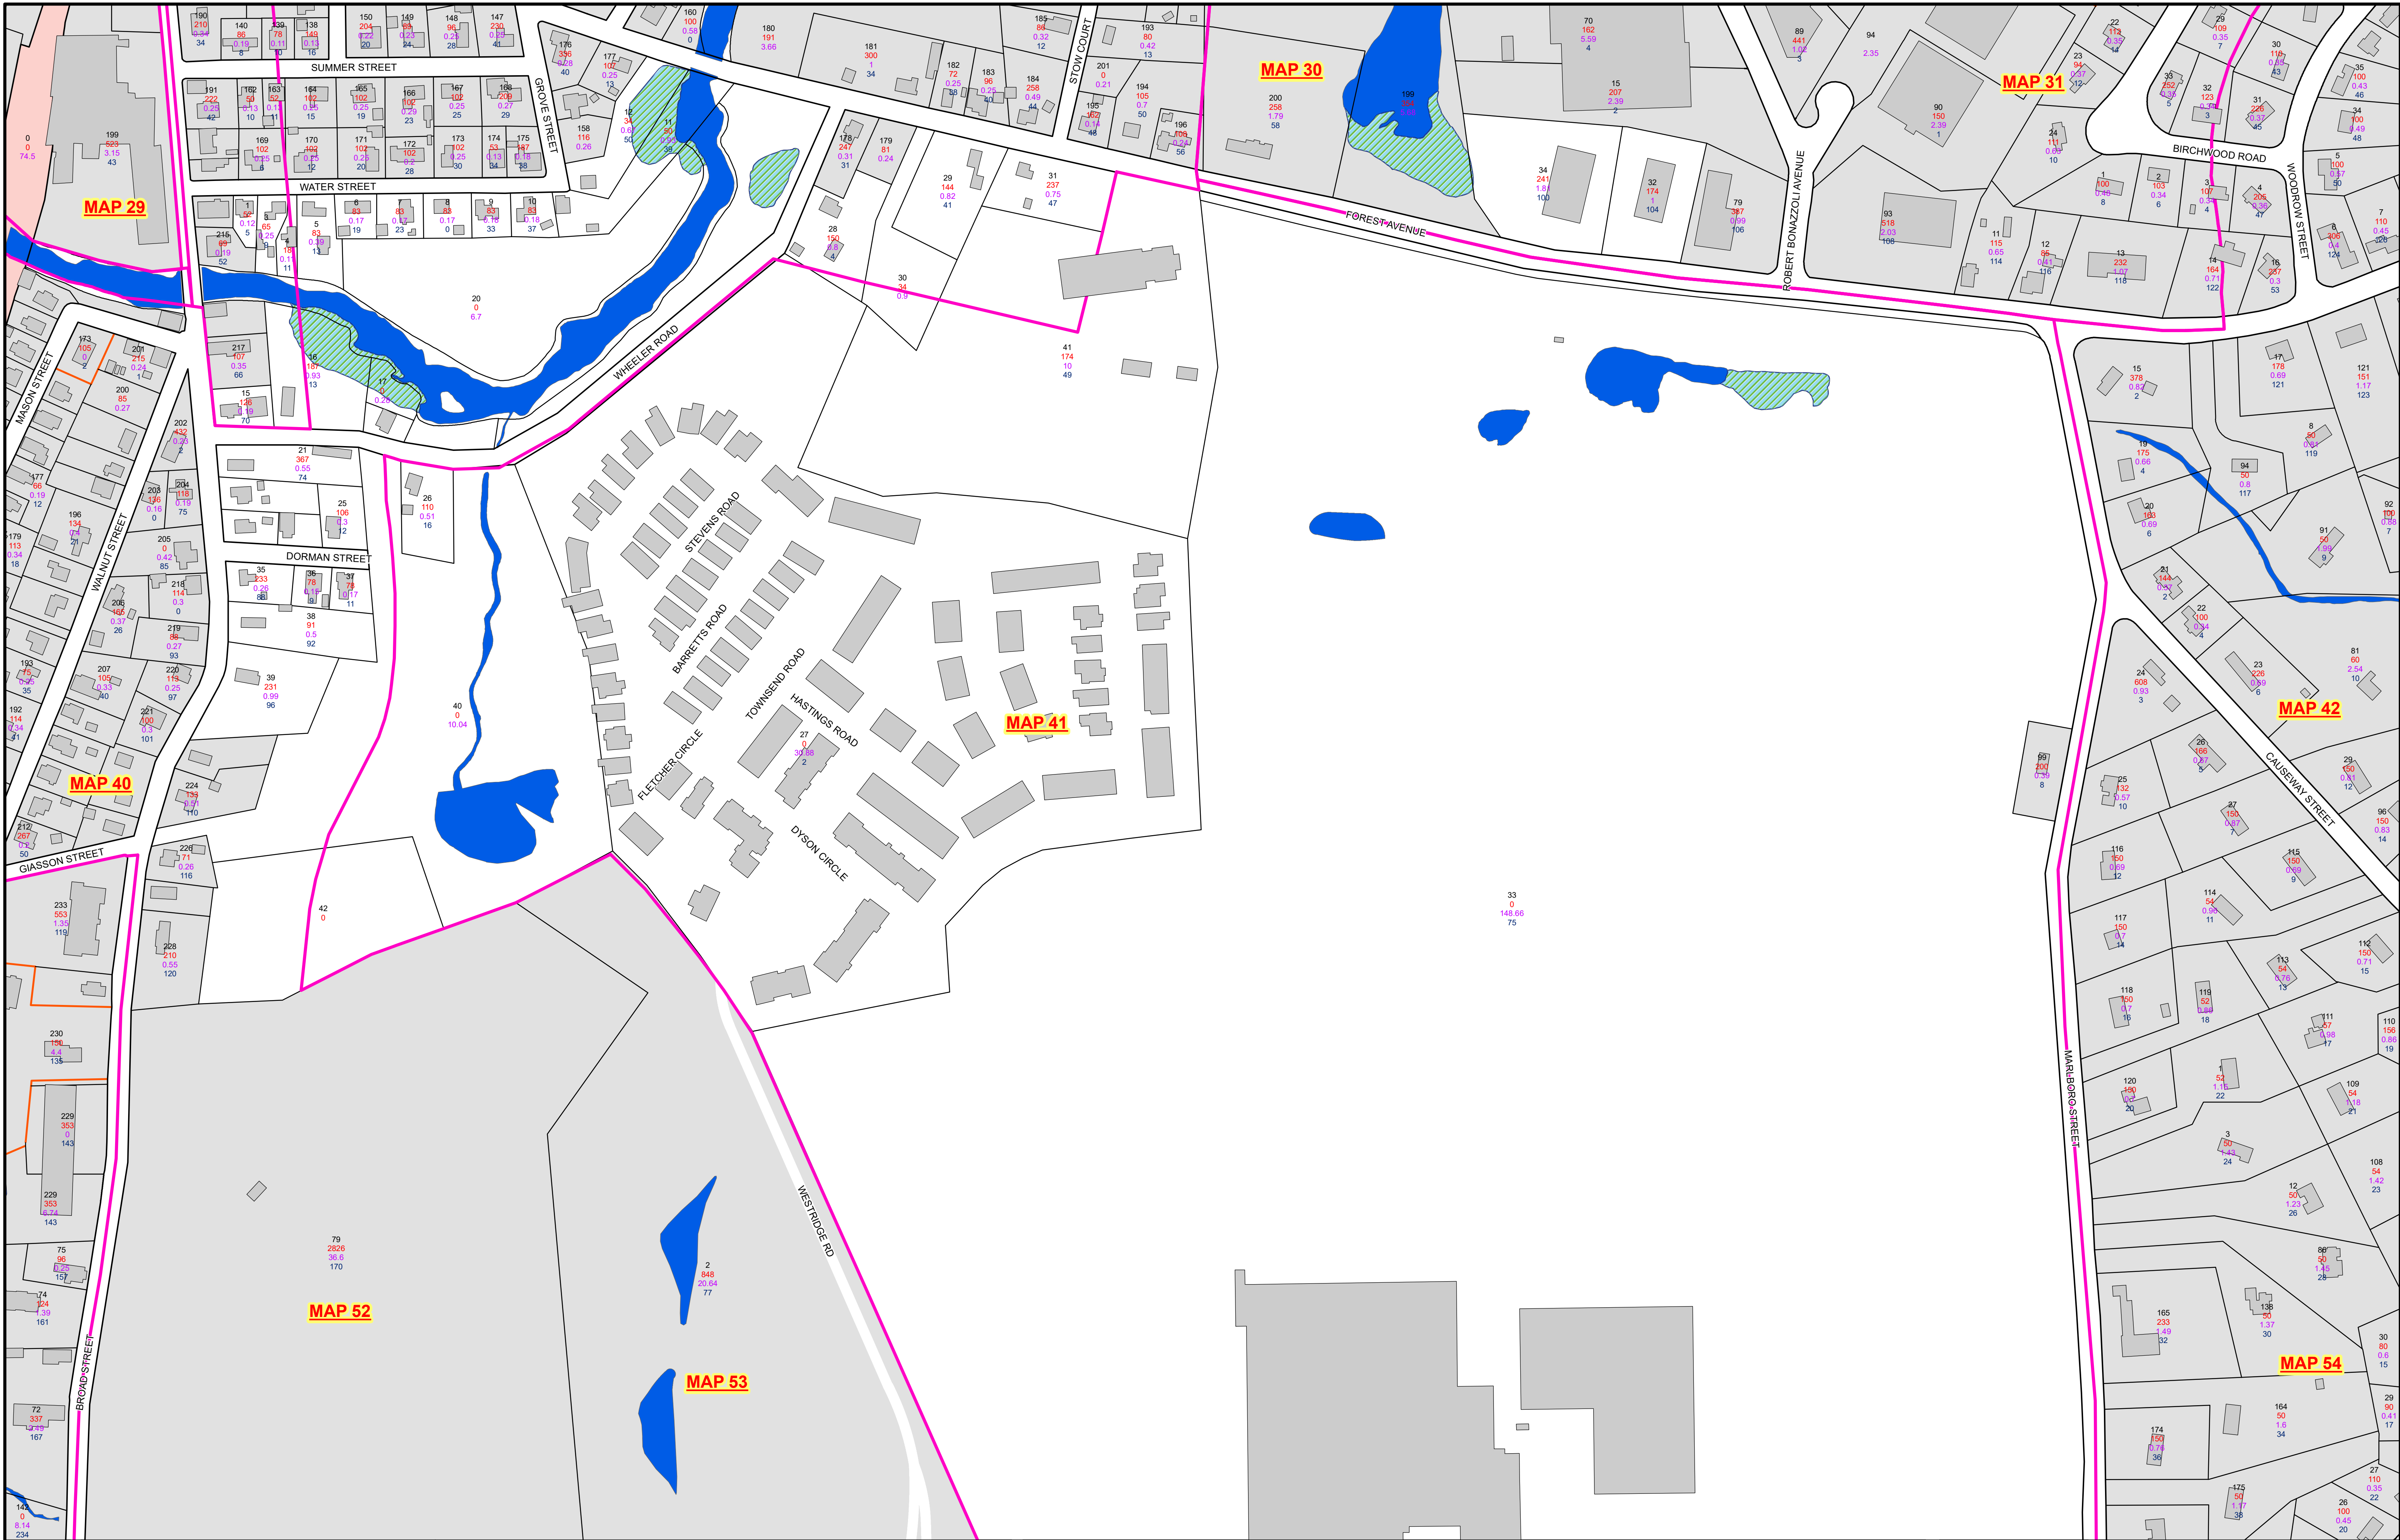

THIS MAP IS FOR ASSESSMENT PURPOSES. IT IS NOT VALID FOR LEGAL DESCRIPTION OR CONVEYANCE. THE HORIZONTAL DATUM IS THE MASSACHUSETTS STATE PLANE COORDINATE SYSTEM, NAD 83. CREATED BY HUDSON GIS		REVISED & REPRINTED BY CAI Technologies Precision Mapping. Geospatial Solutions. 11 Pleasant Street, Littleton, NH 03561 800.322.4540 - www.cai-tech.com		LEGEND Parcel # Frontage Acreage Street # Condo mains Non Residential Zoning Surface water Wetland		SCALE: 1" = 150' FEET 150 75 0 150 300 450 METERS 30 15 0 30 60 90 REVISED TO: JANUARY 1, 2026		PROPERTY MAPS HUDSON MASSACHUSETTS		INDEX DIAGRAM ON 16 29 30 31 40 41 42 52 53 54		MAP NO. 41	
---	--	---	--	--	--	---	--	--	--	--	--	---------------------------------	--