


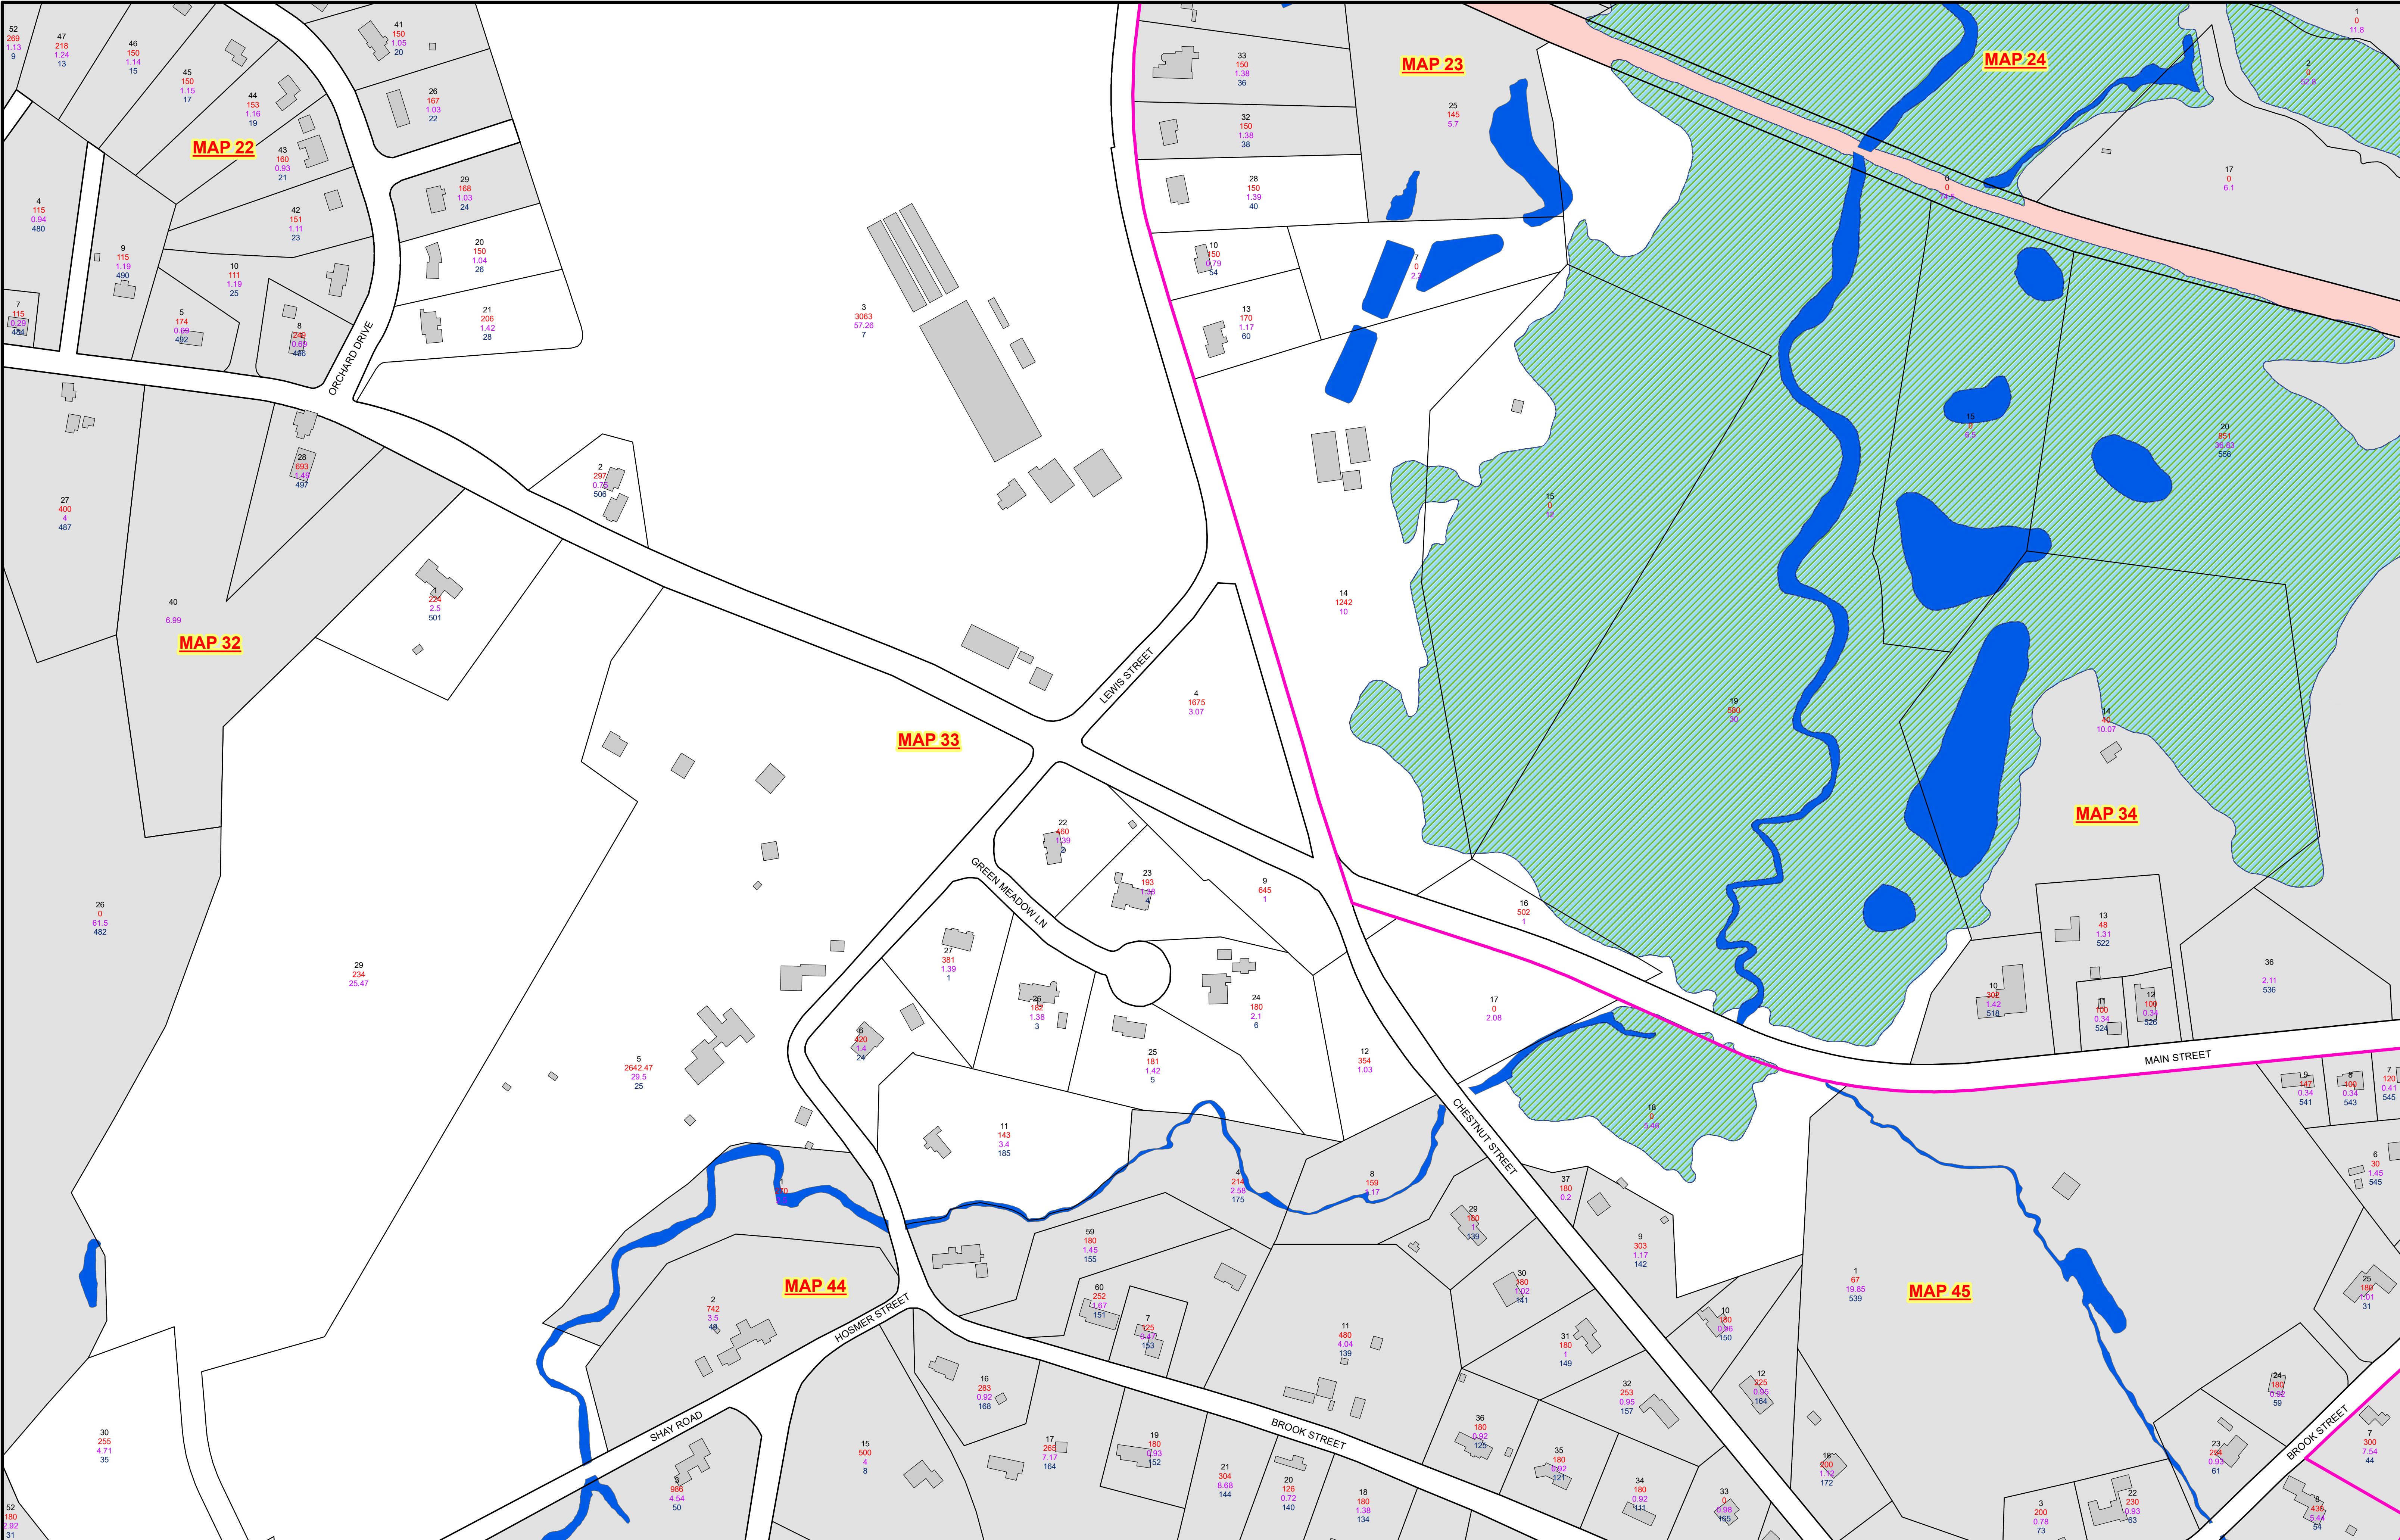

THIS MAP IS FOR ASSESSMENT PURPOSES. IT IS NOT VALID FOR LEGAL DESCRIPTION OR CONVEYANCE.

THE HORIZONTAL DATUM IS THE MASSACHUSETTS STATE PLANE COORDINATE SYSTEM, NAD 83.

CREATED BY HUDSON GIS



REVISÉ & REPRINTÉ PAR

CAI Technologies

Precision Mapping. Geospatial Solutions.

11 Pleasant Street, Littleton, NH 03561
800.322.4540 - www.cai-tech.com

LEGEND

Parcel #

Frontage

Acreage

Street #

Condo mains

Non Residential Zoning

Surface water

Wetland





FEET

150 75 0 150 300 450

METERS

30 15 0 30 60 90

SCALE: 1" = 150'


REVISED TO: JANUARY 1, 2026

PROPERTY MAPS

HUDSON

MASSACHUSETTS

INDEX DIAGRAM

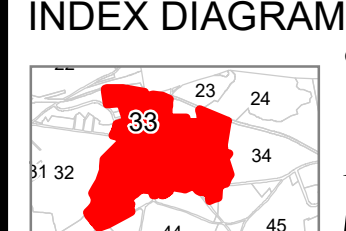

MAP NO.

33